



PLANIMETRIA QUOTATA

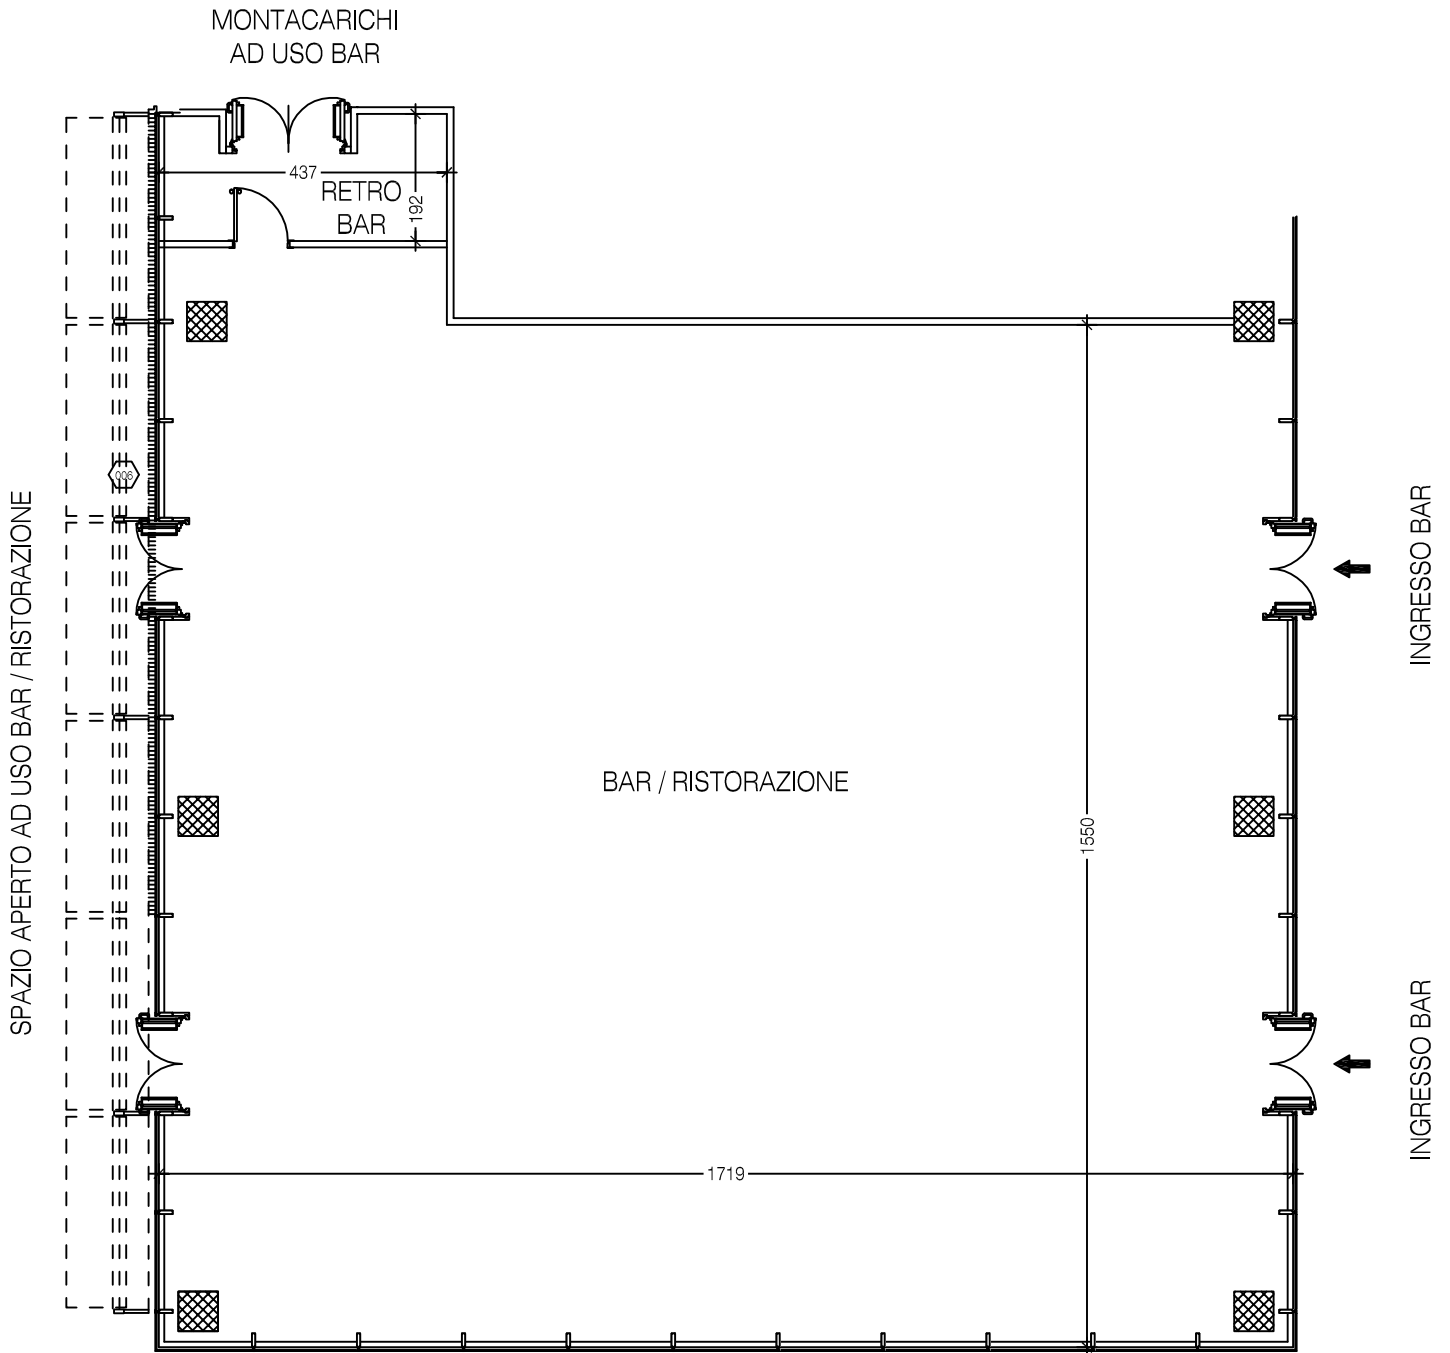

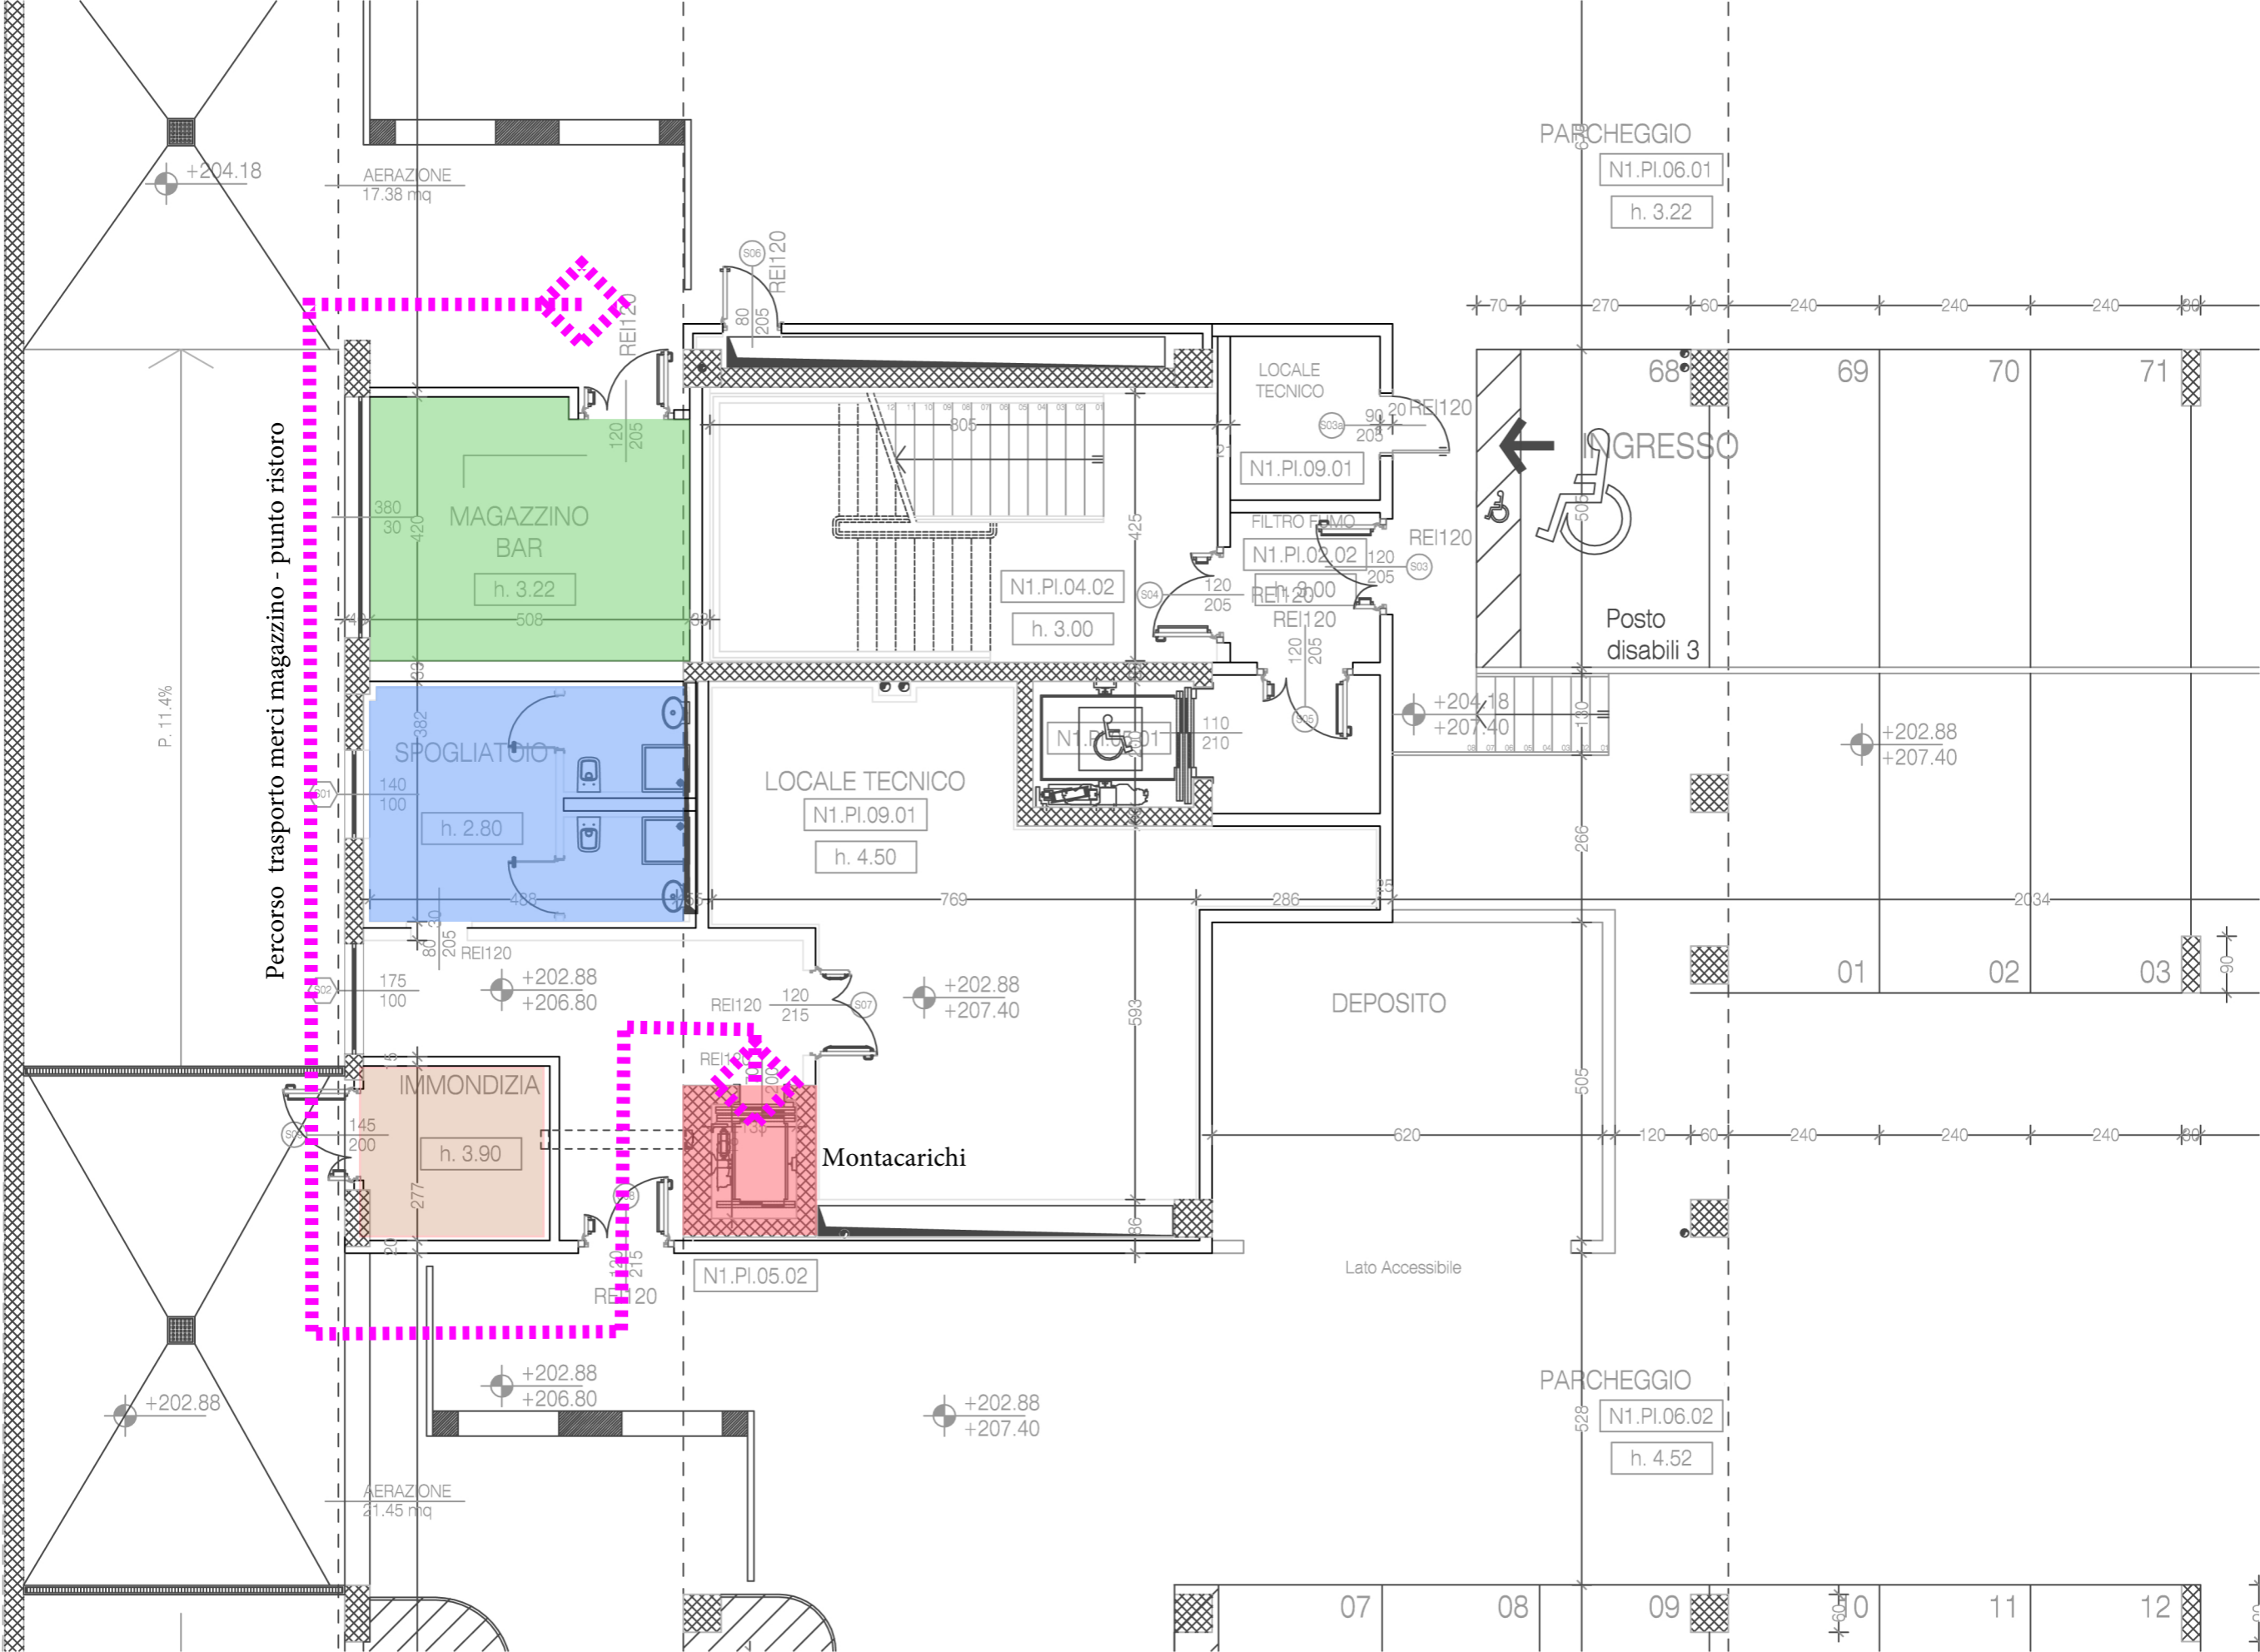

Percorso trasporto merci magazzino - punto ristoro

AERAZIONE
17.38 mq

MAGAZZINO
BAR
h. 3.22

SPOGLIATOIO
h. 2.80

IMMONDIZIA
h. 3.90

Montacarichi
N1.PI.05.02

LOCALE TECNICO
N1.PI.09.01
h. 4.50

N1.PI.04.02
h. 3.00

LOCALE
TECNICO
N1.PI.09.01

FILTRO FUMO
N1.PI.03.02
REI120

DEPOSITO

PARCHEGGIO

N1.PI.06.01
h. 3.22

GRESSO

Posto
disabili 3

PARCHEGGIO

N1.PI.06.02
h. 4.52

P. 11.4%

+202.88

+202.88
+206.80

+202.88
+207.40

+204.18
+207.40

+202.88
+207.40

Lato Accessibile

07

08

09

10

11

12

01

02

03

68

69

70

71