



Sez. A-A'\_parete 2




Sez. o-o

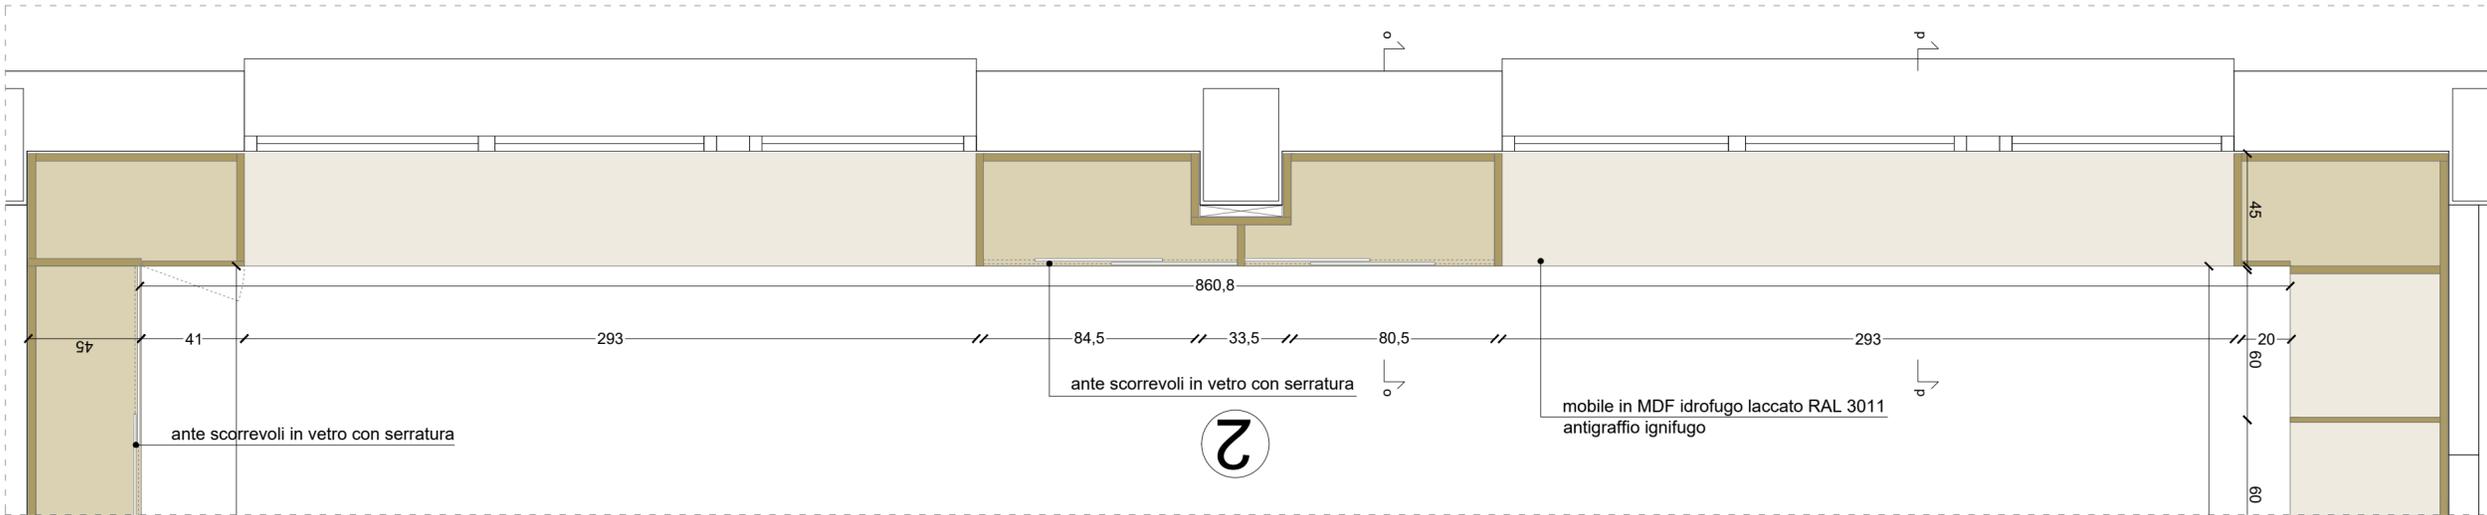

Parete 2\_pianta quota + 150 cm

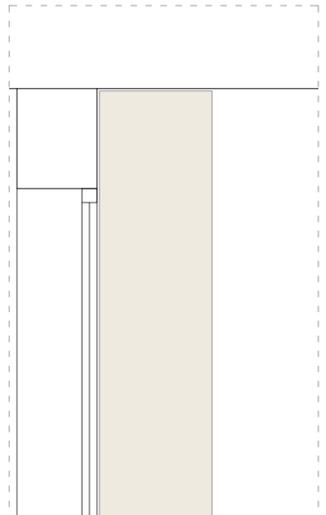

Sez. o-o

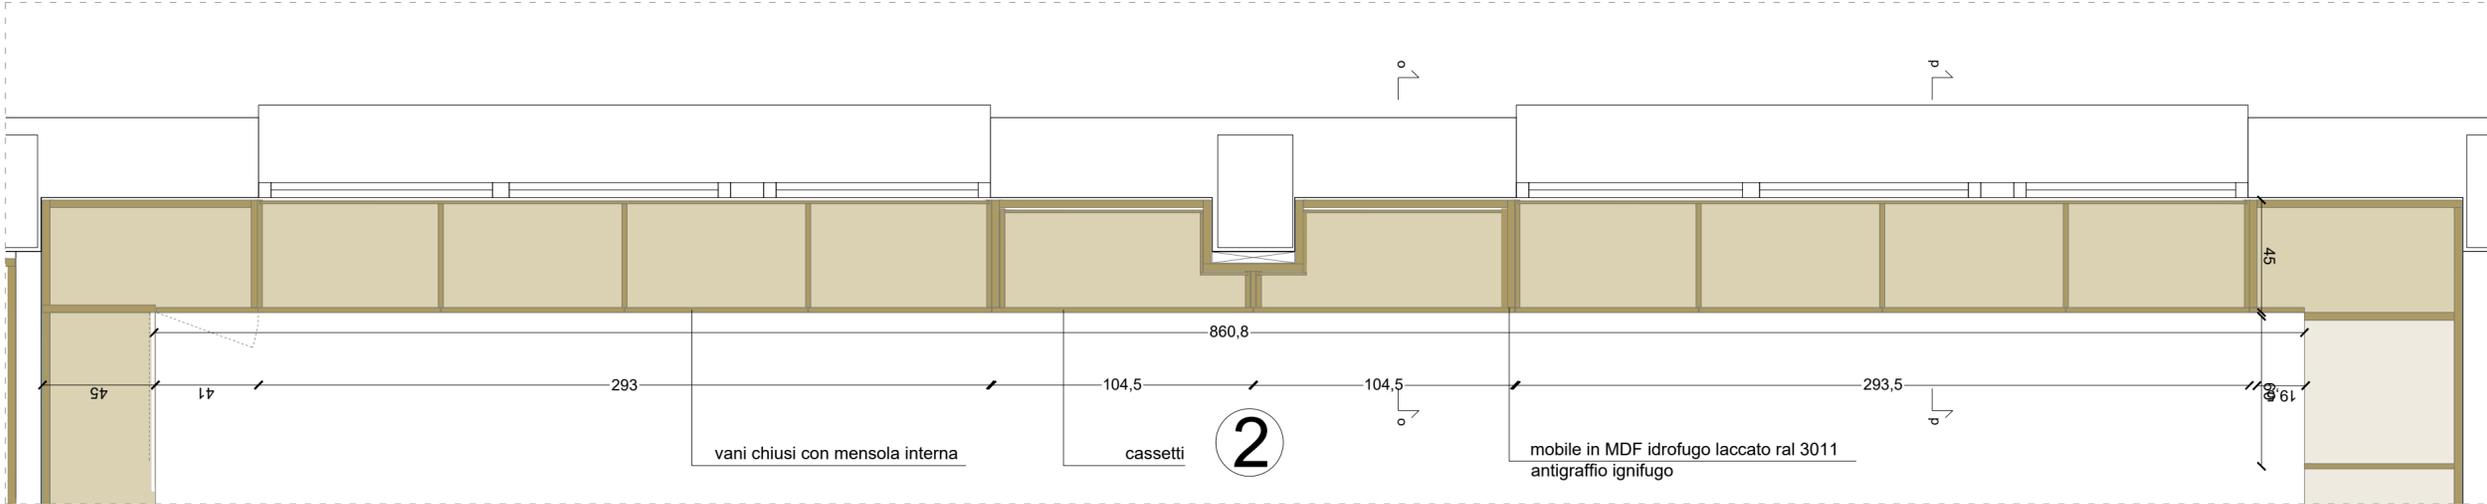

Parete 2\_pianta quota + 50 cm