



BAR EDIFICIO B4
scala 1:200

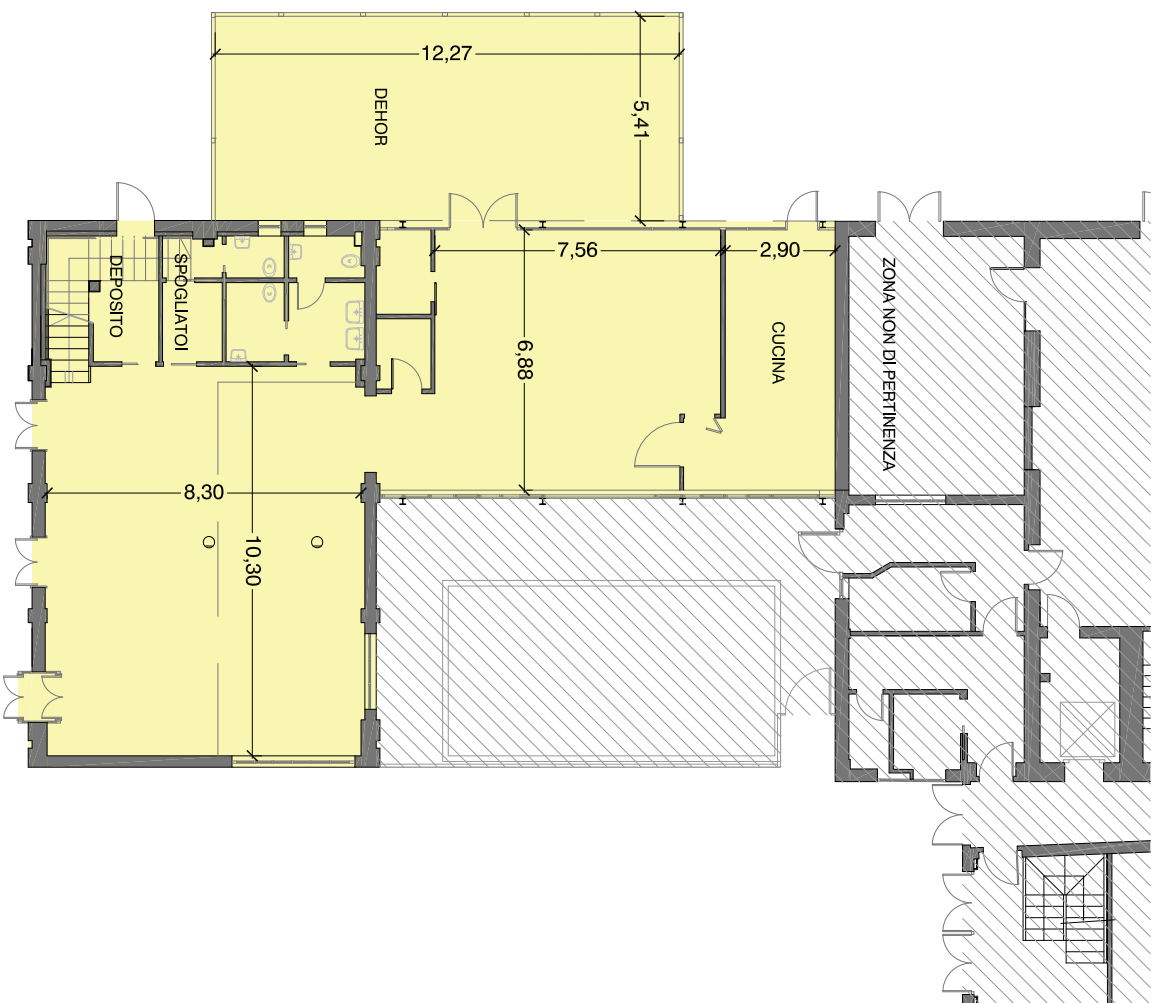

piano terra

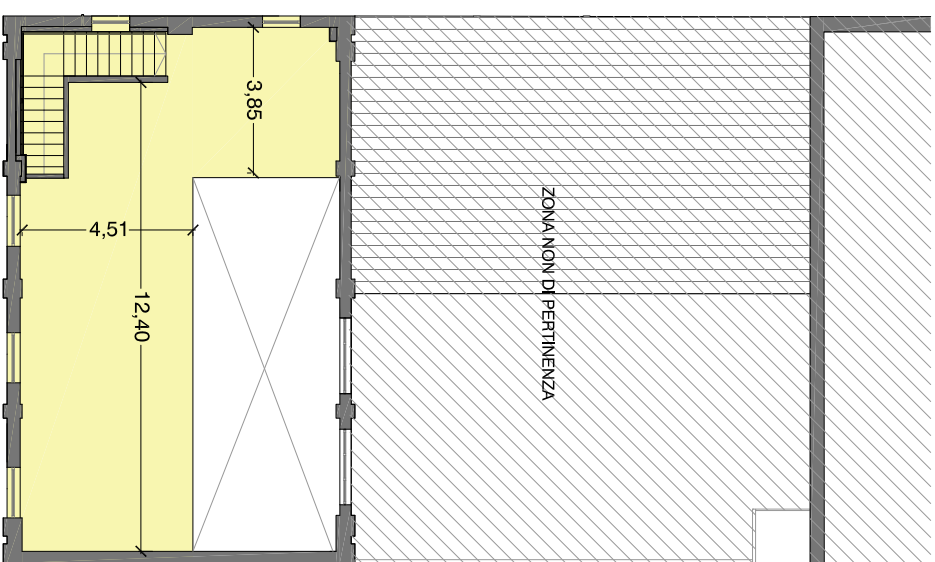

piano soppalco