


AULA B8 0.1

126 POSTI

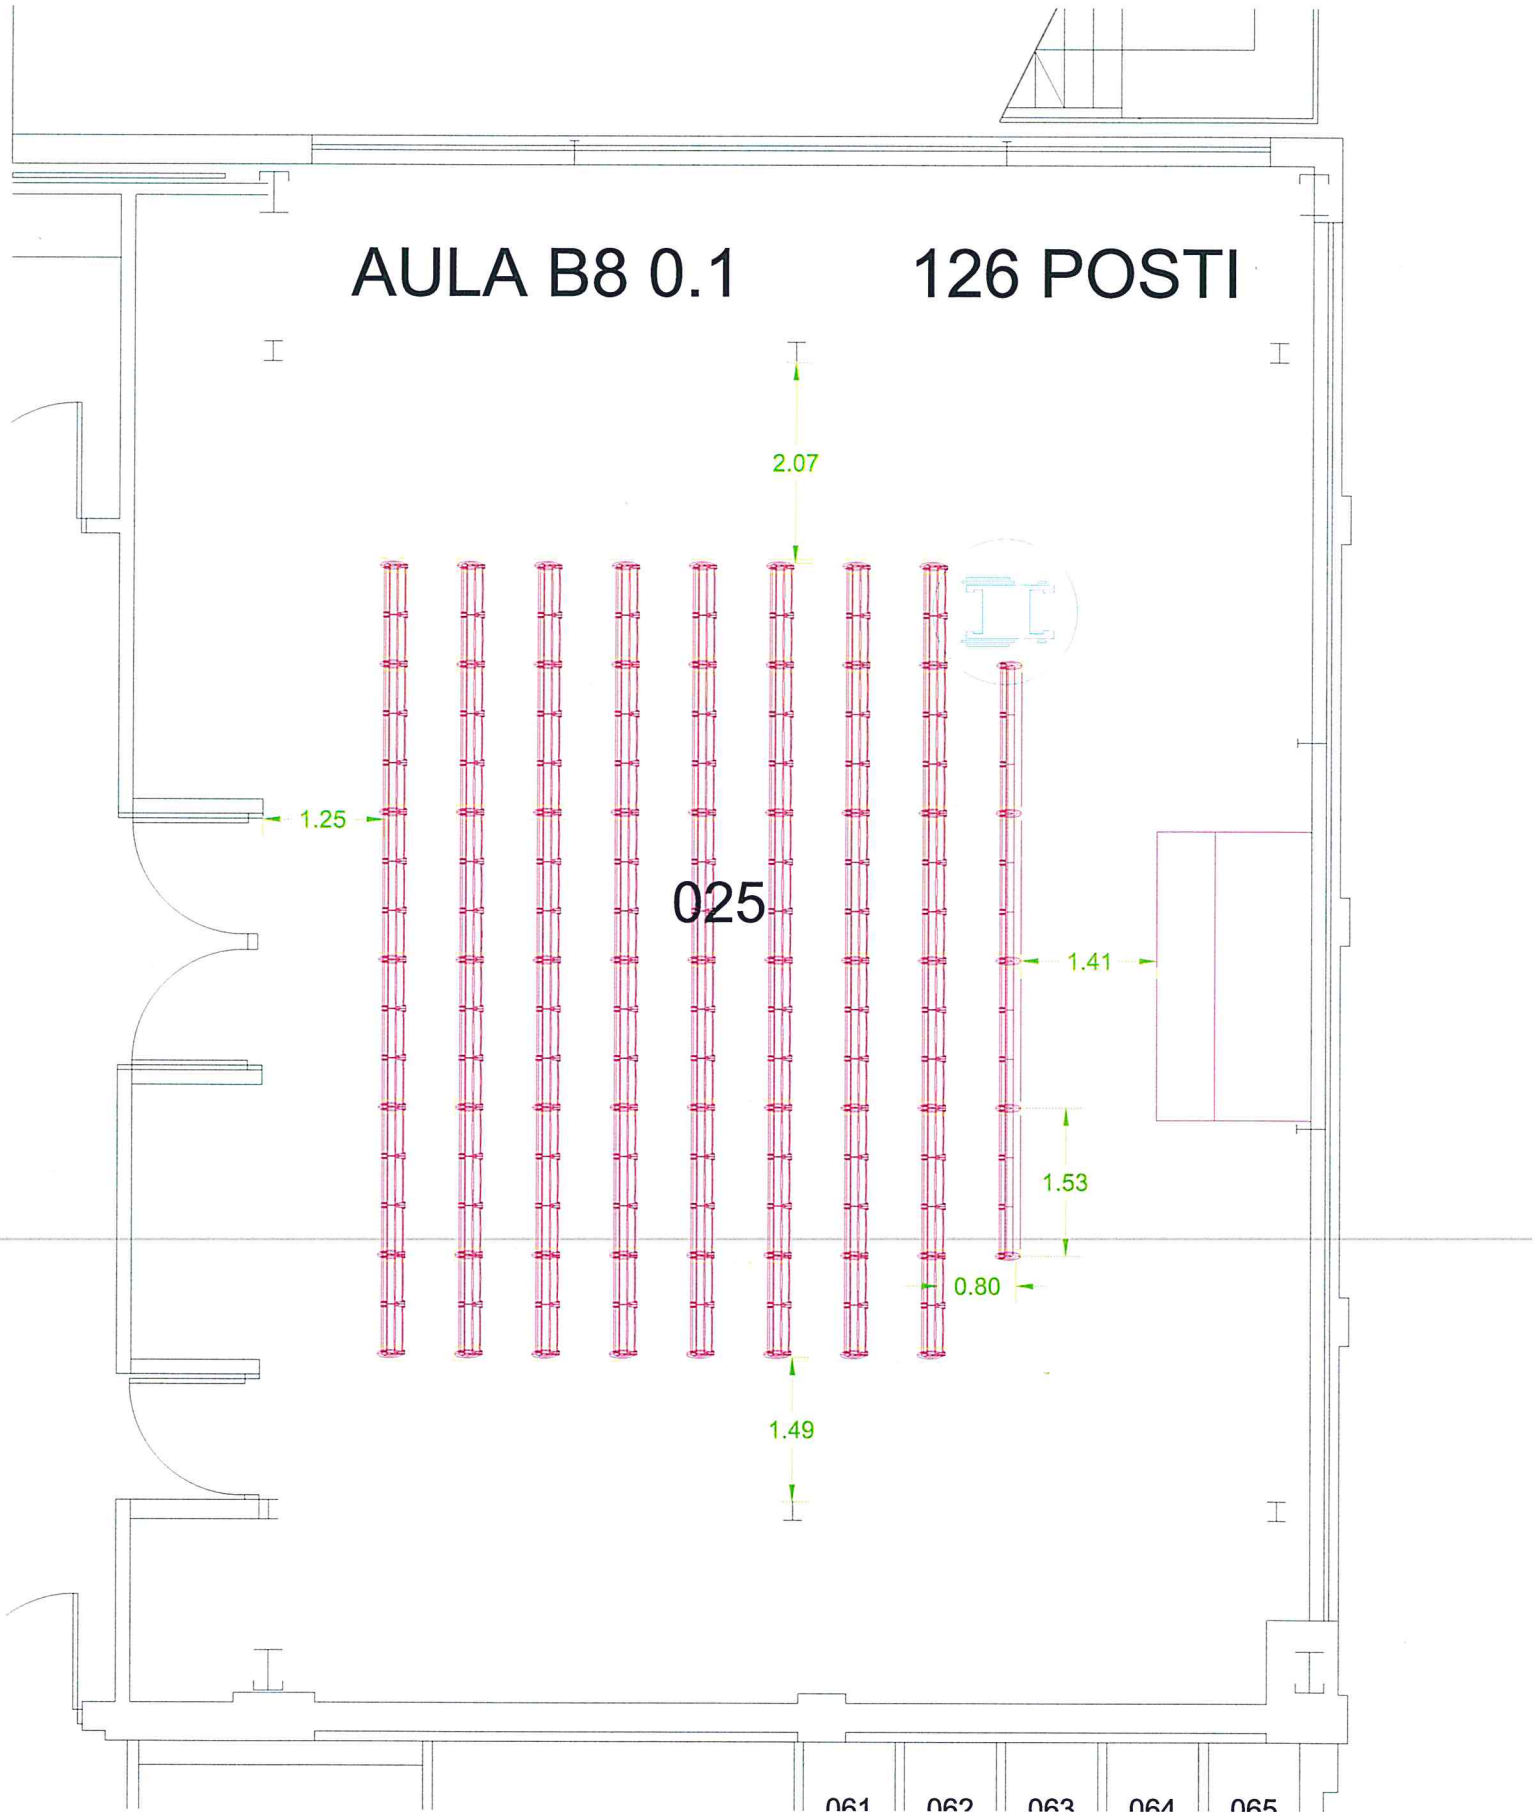

025

2.07

1.25

1.41

1.53

0.80


1.49

061 062 063 064 065

AULA B8 0.2

232 POSTI

023

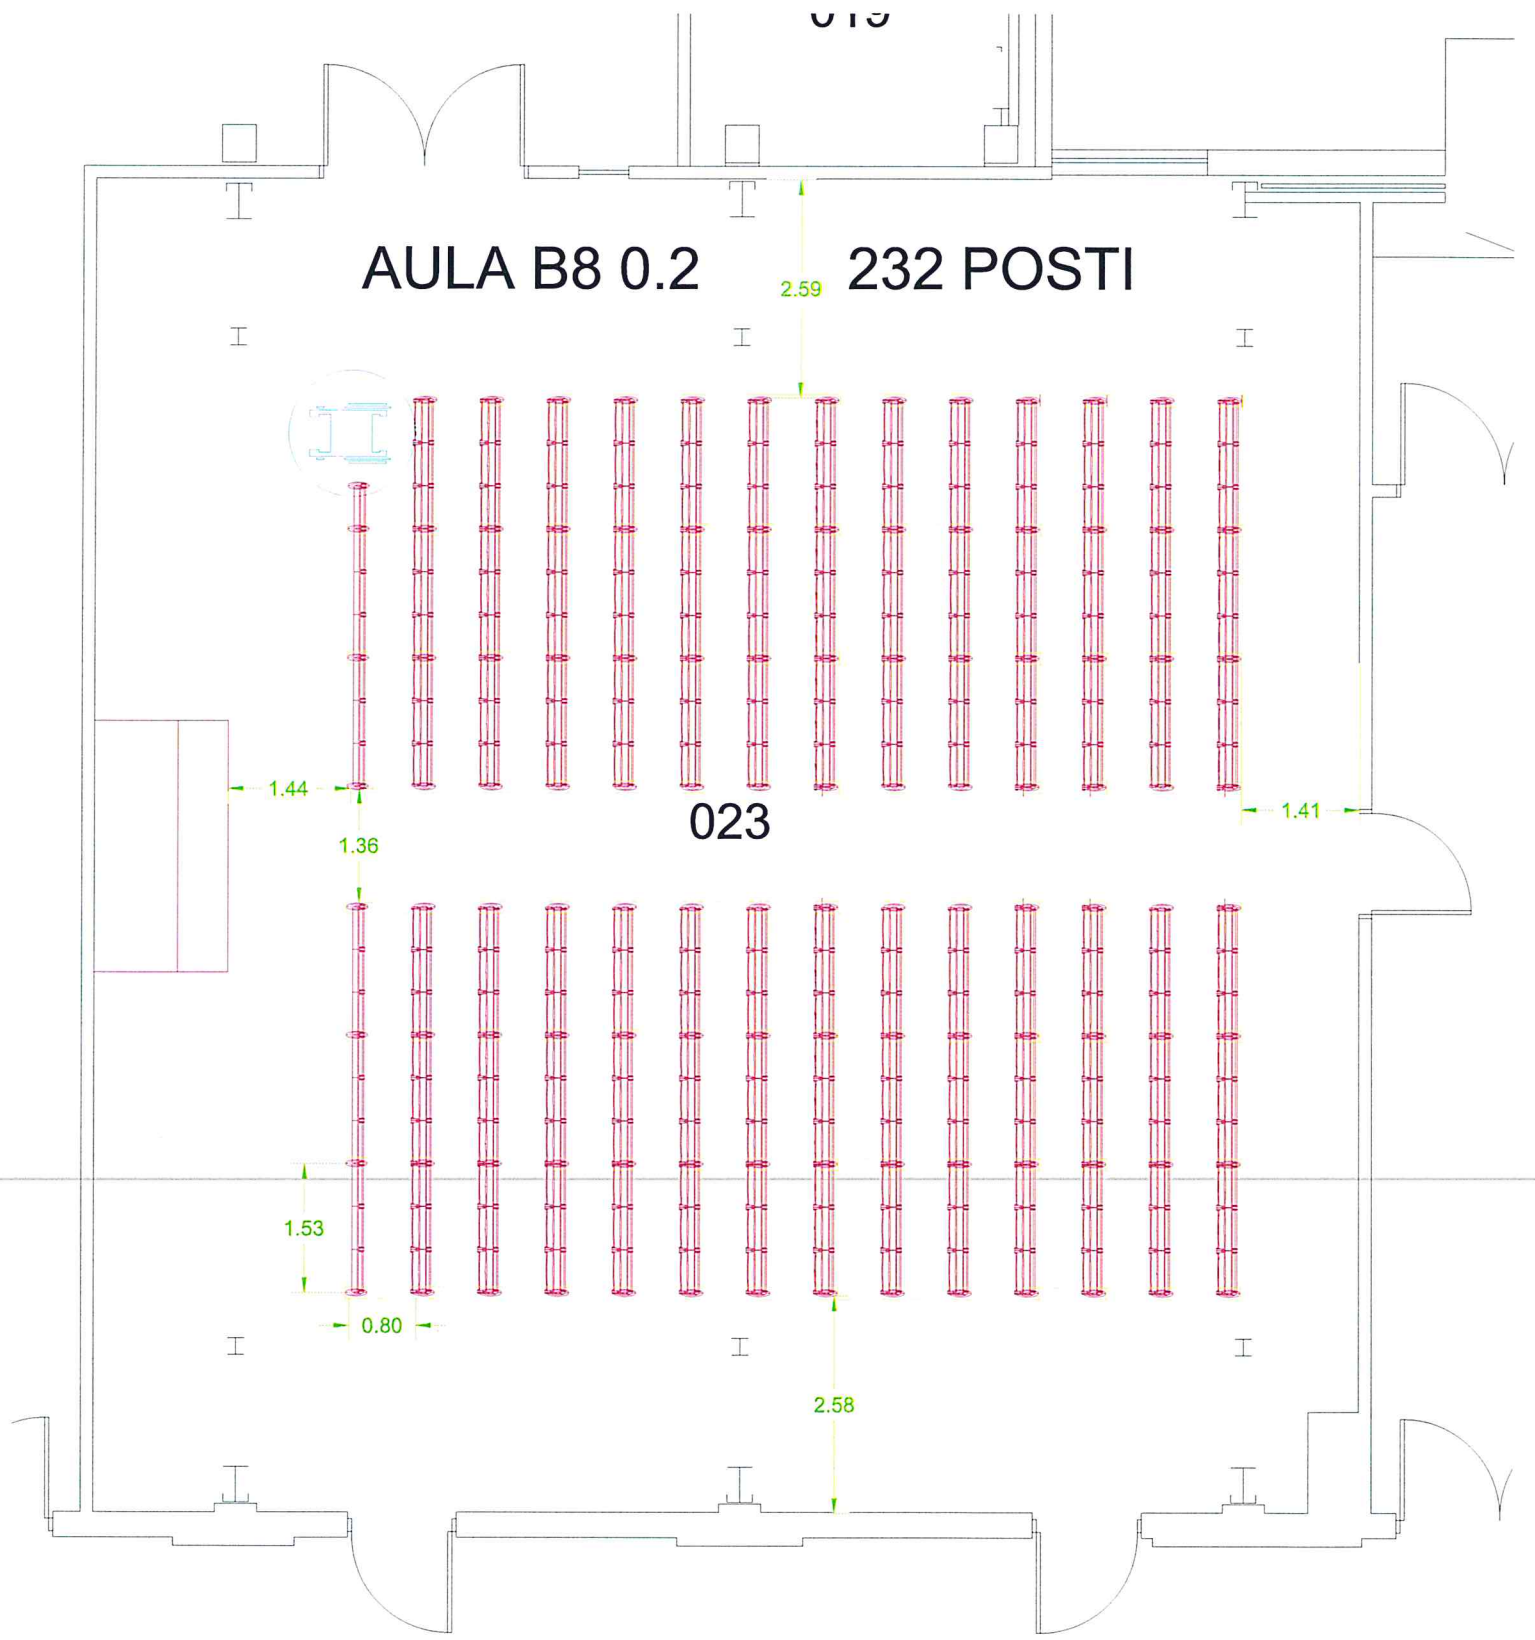

2.59

1.44

1.36

1.41

1.53

0.80

2.58

019

I

I

I

I

I


I

AULA B8 0.3 250 POSTI

021



AULA B8 0.4 250 POSTI

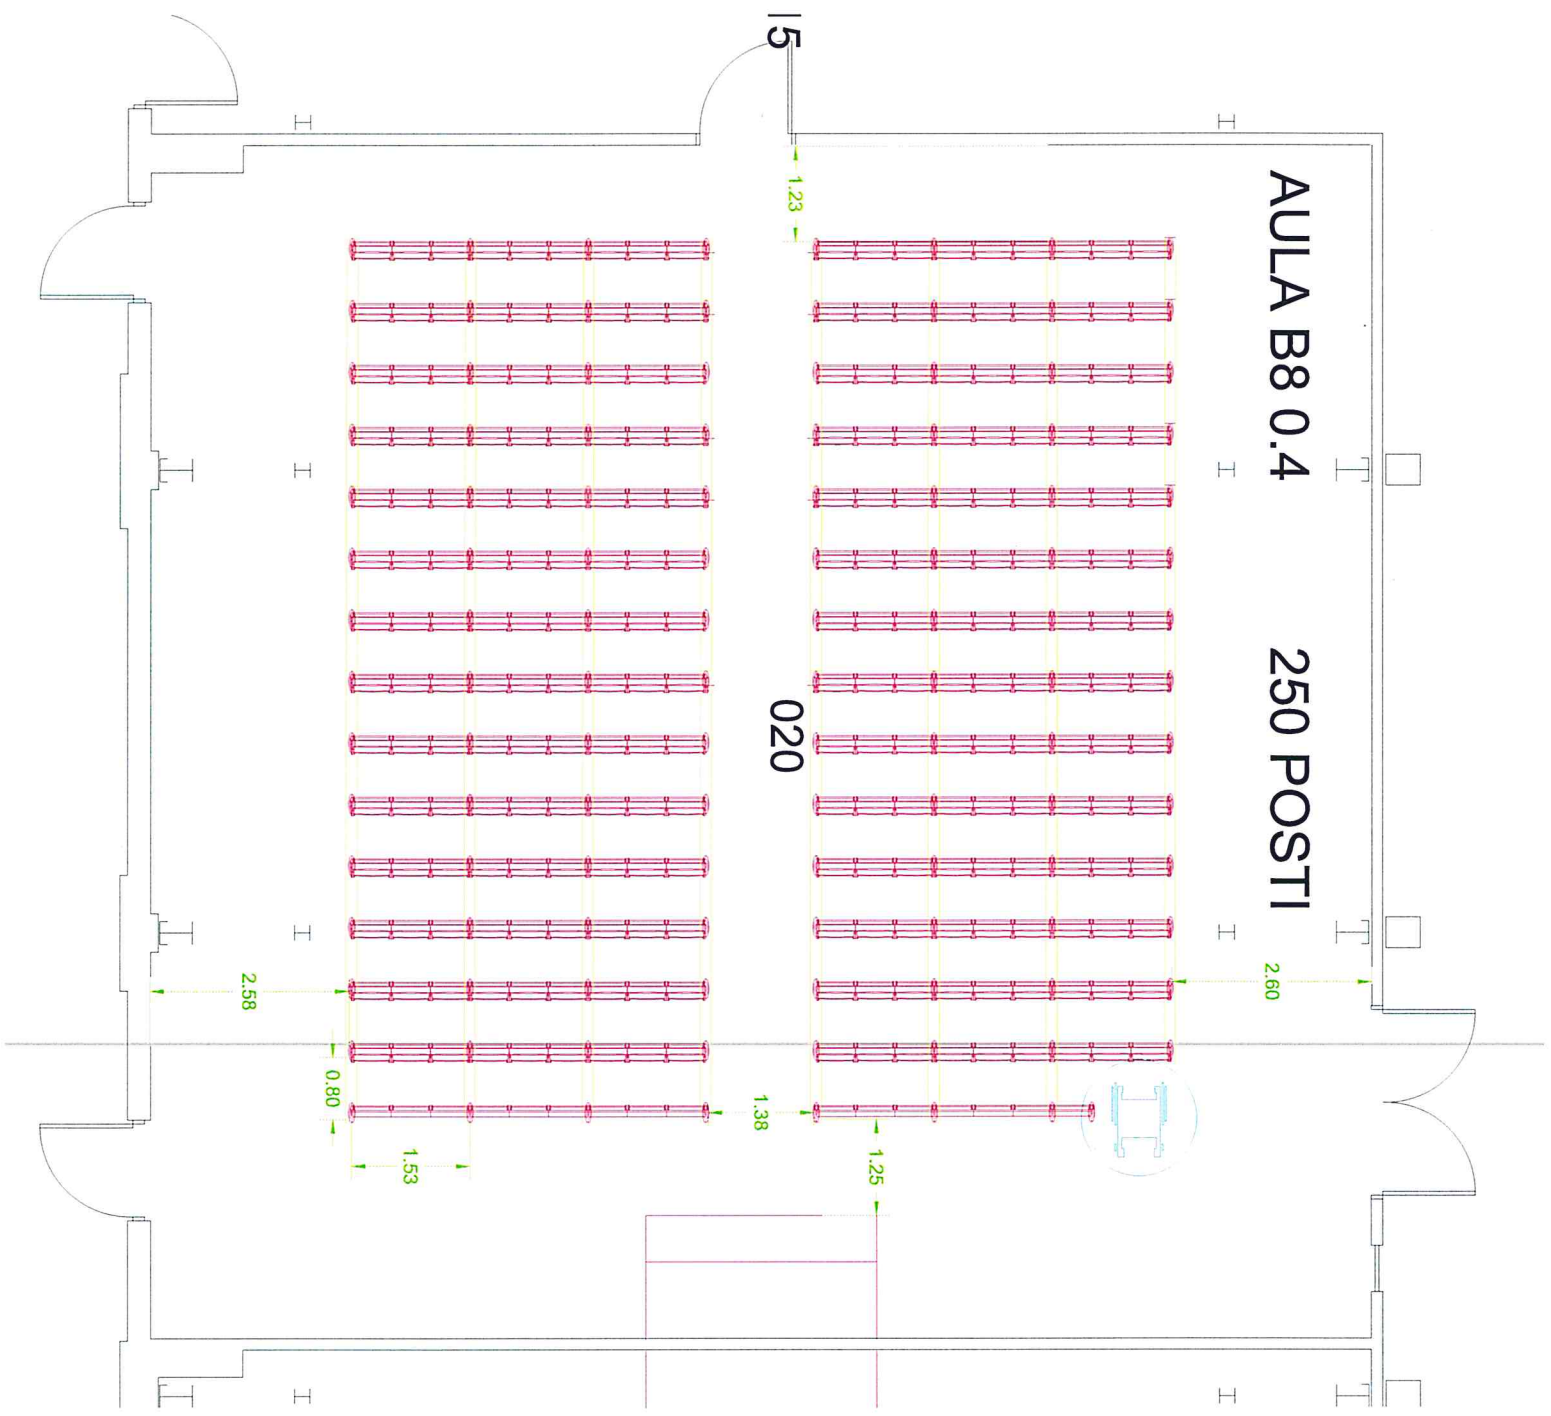


014

AULA B8 0.5
195 POSTI

017

01

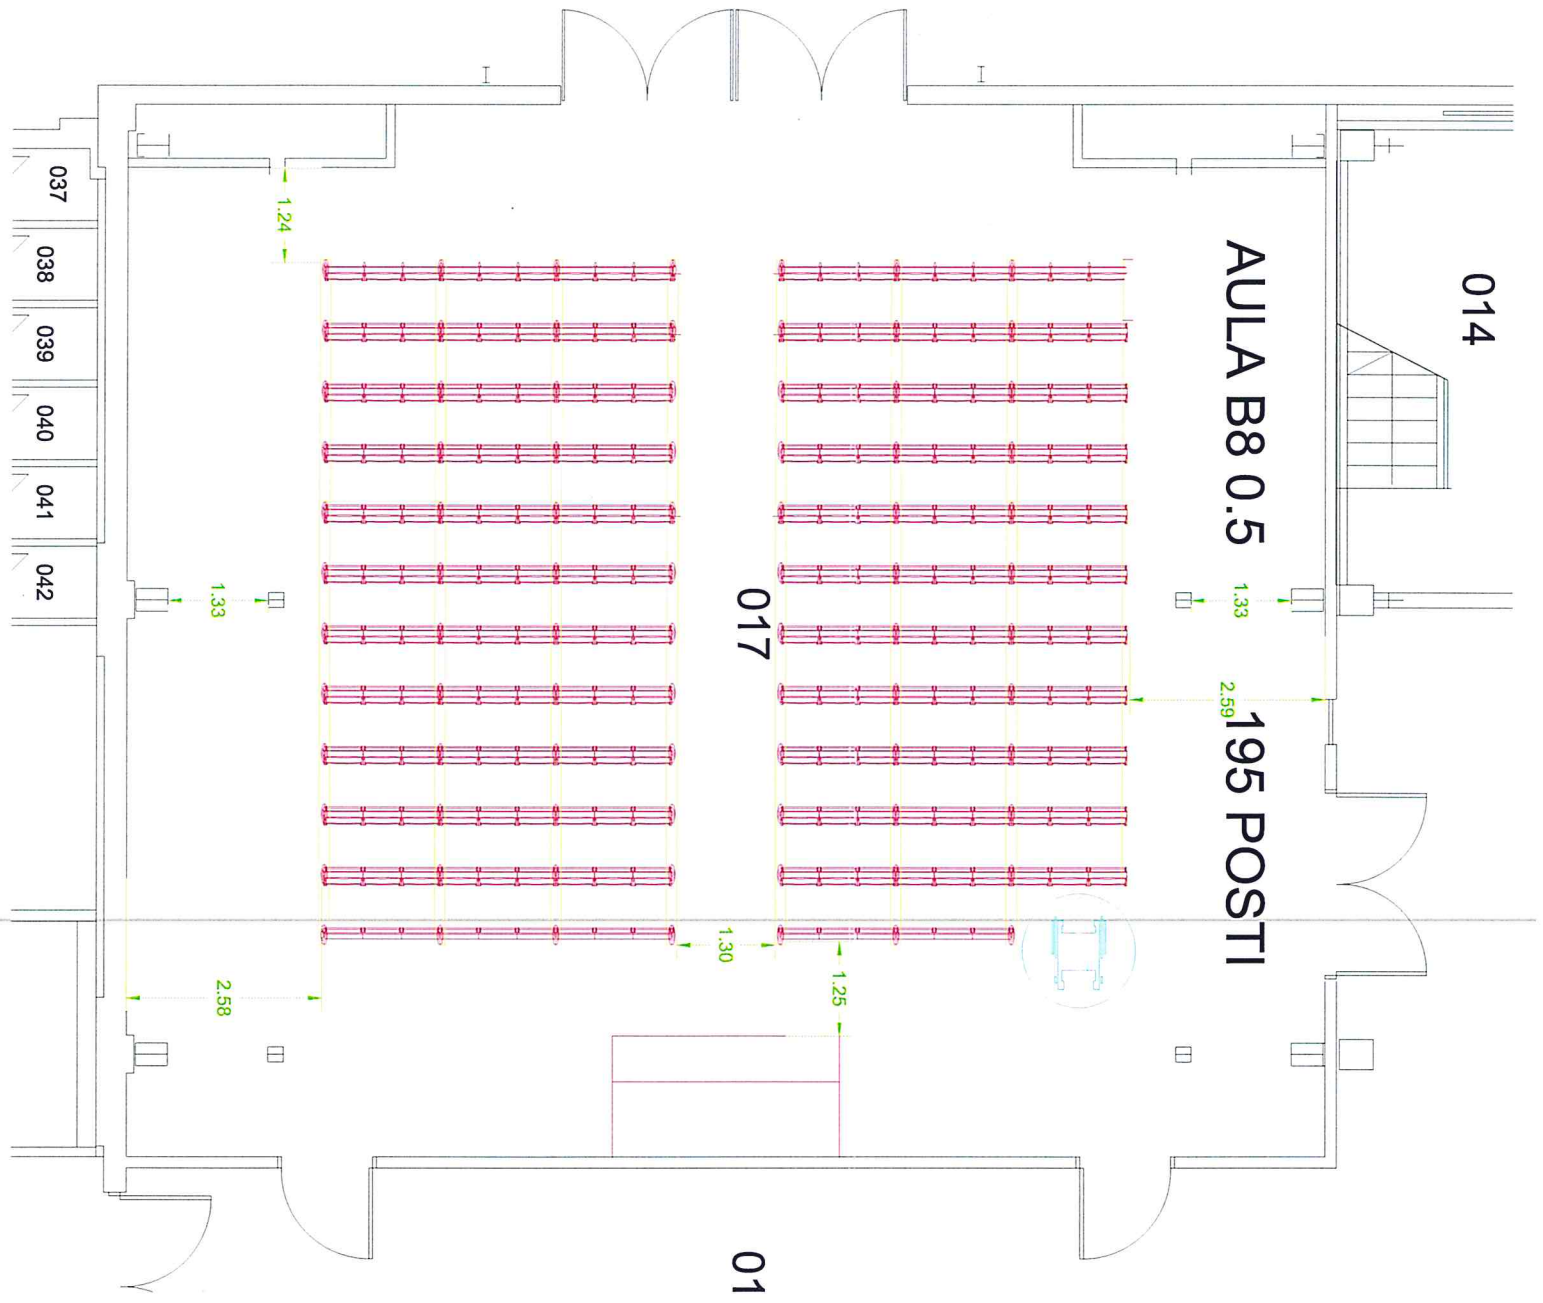

026

AULA B8 0.6

316 POSTI

001

002

1.38

2.15

2.76

2.44


0.80

1.02

1.53

1.73


018

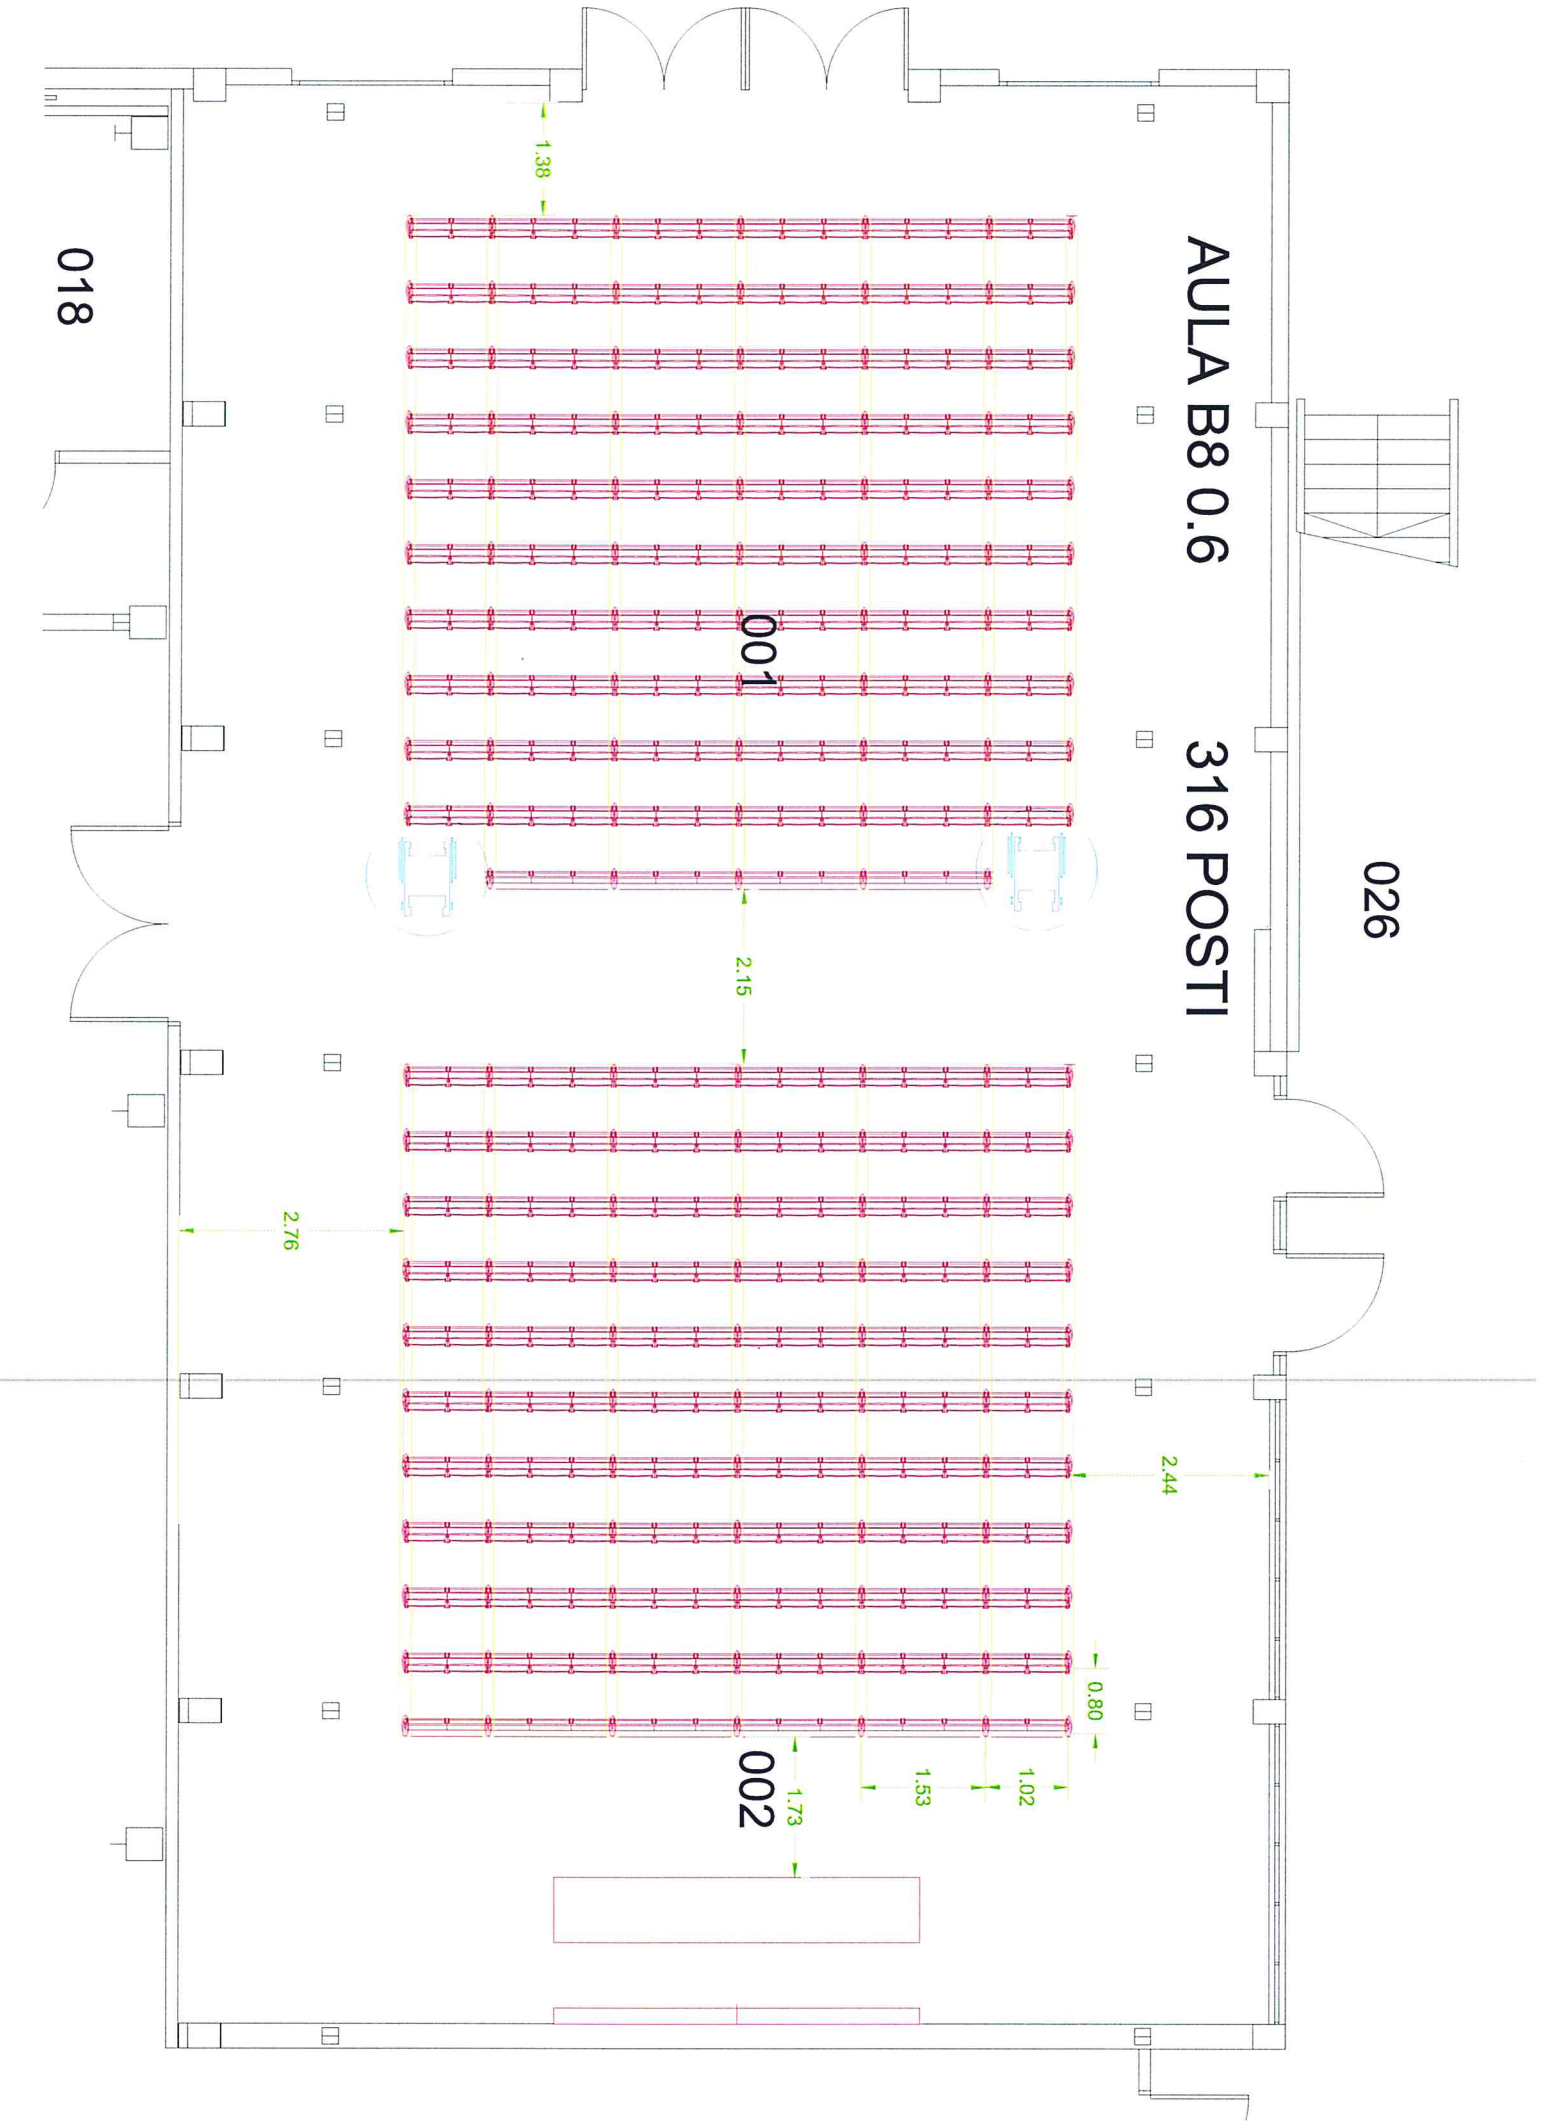

027

AULA B8 0.7


316 POSTI

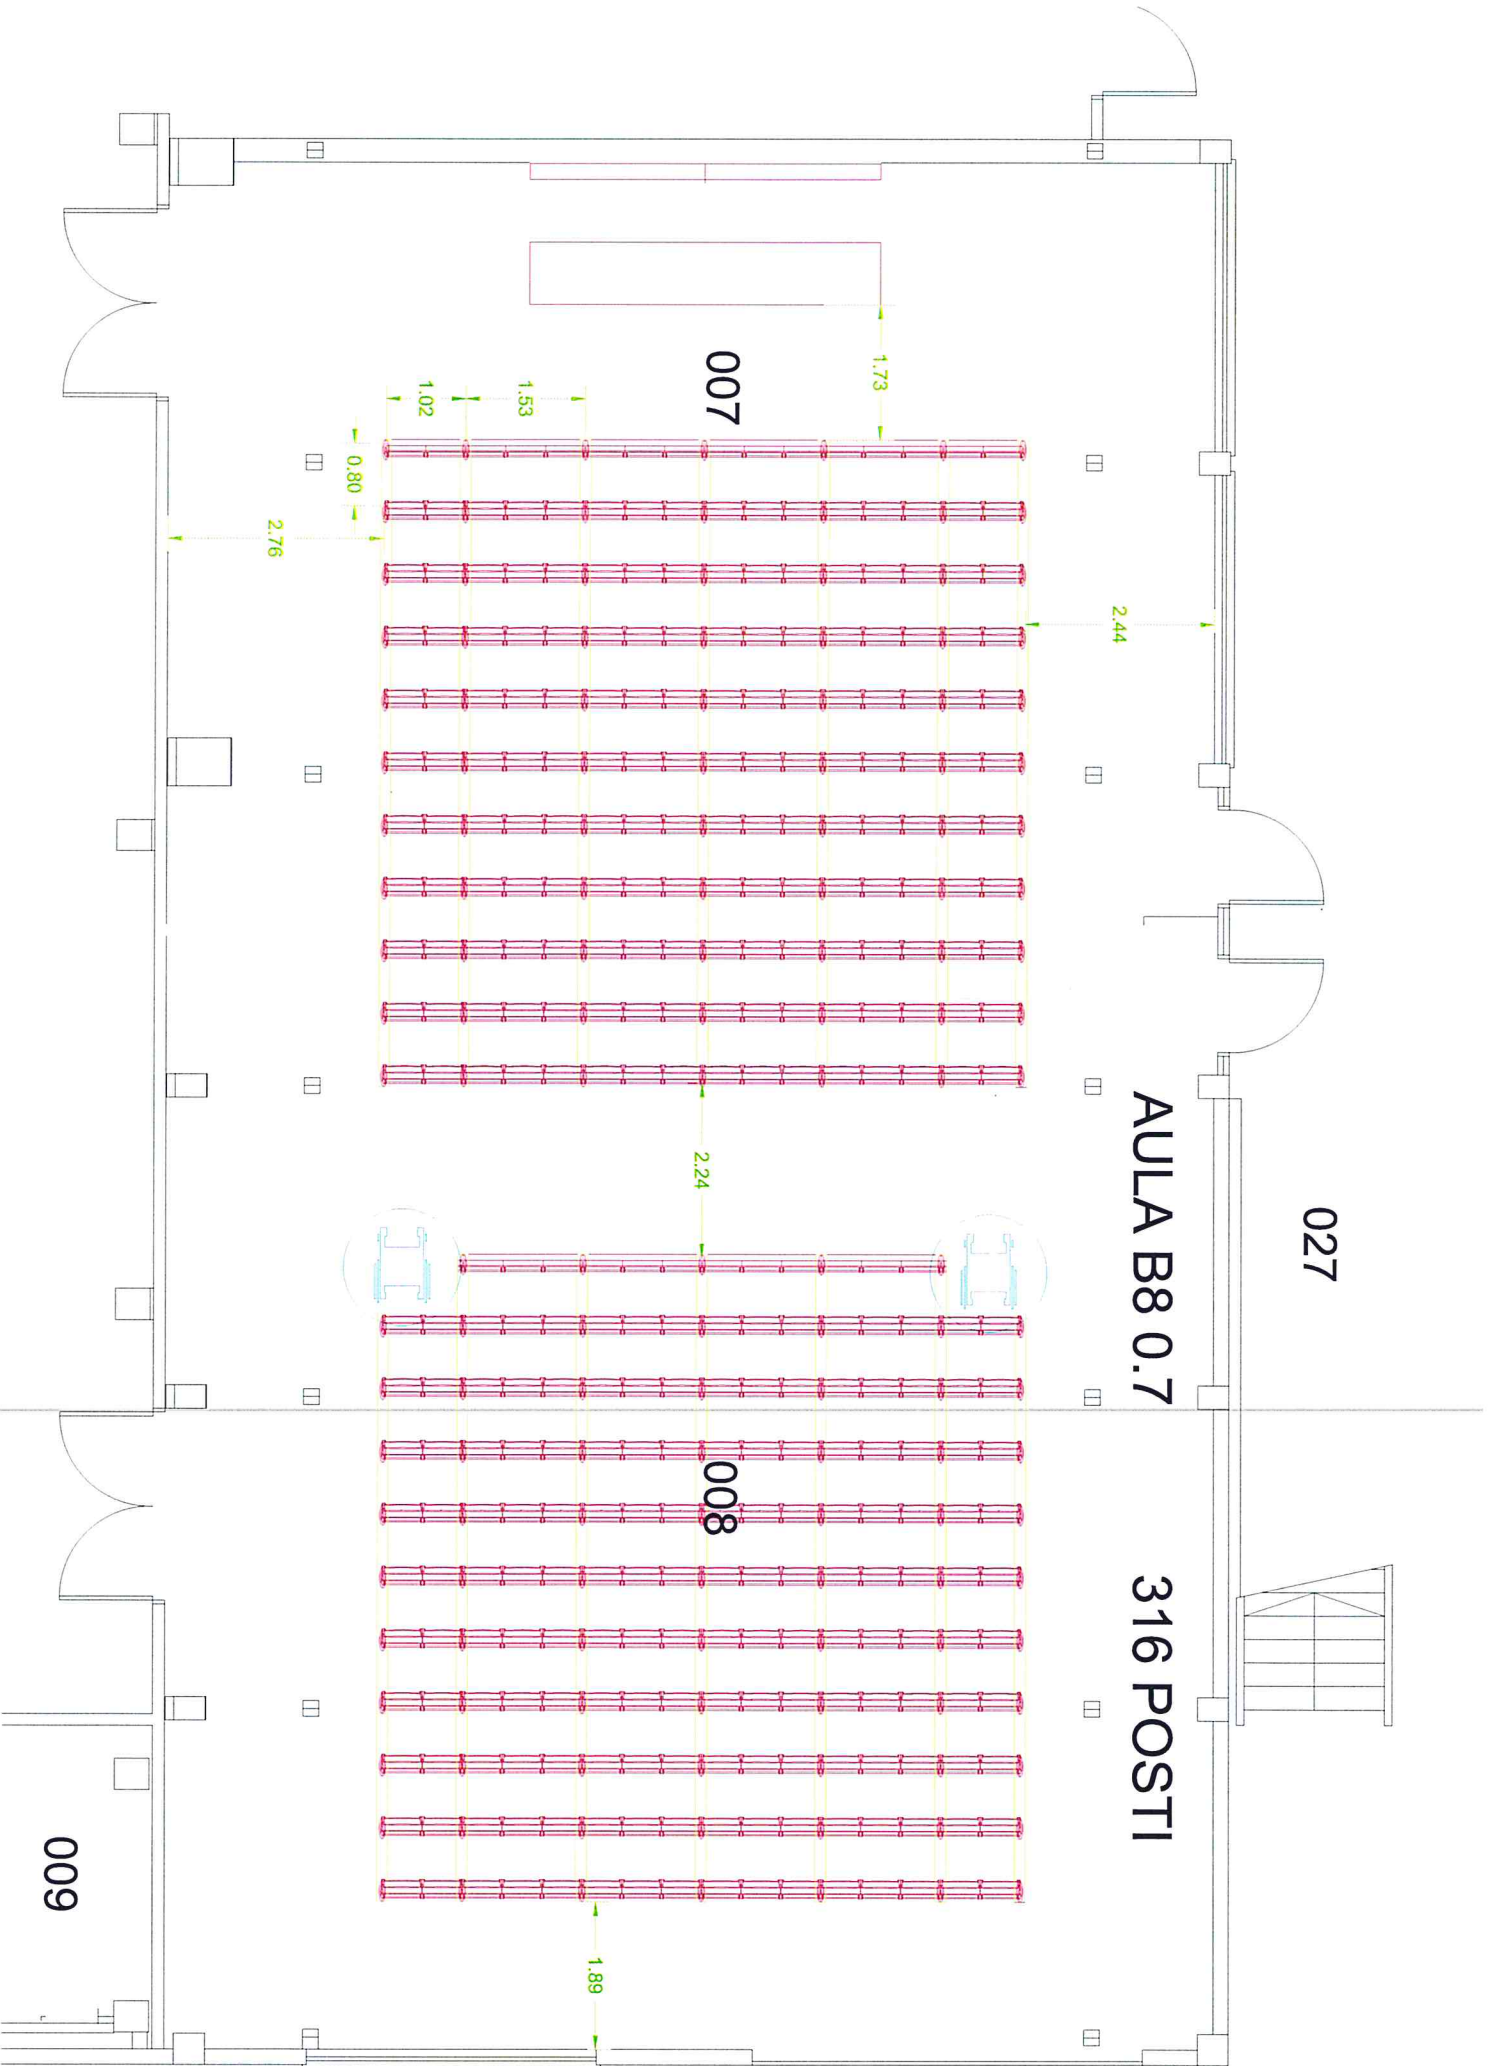


007

008

009

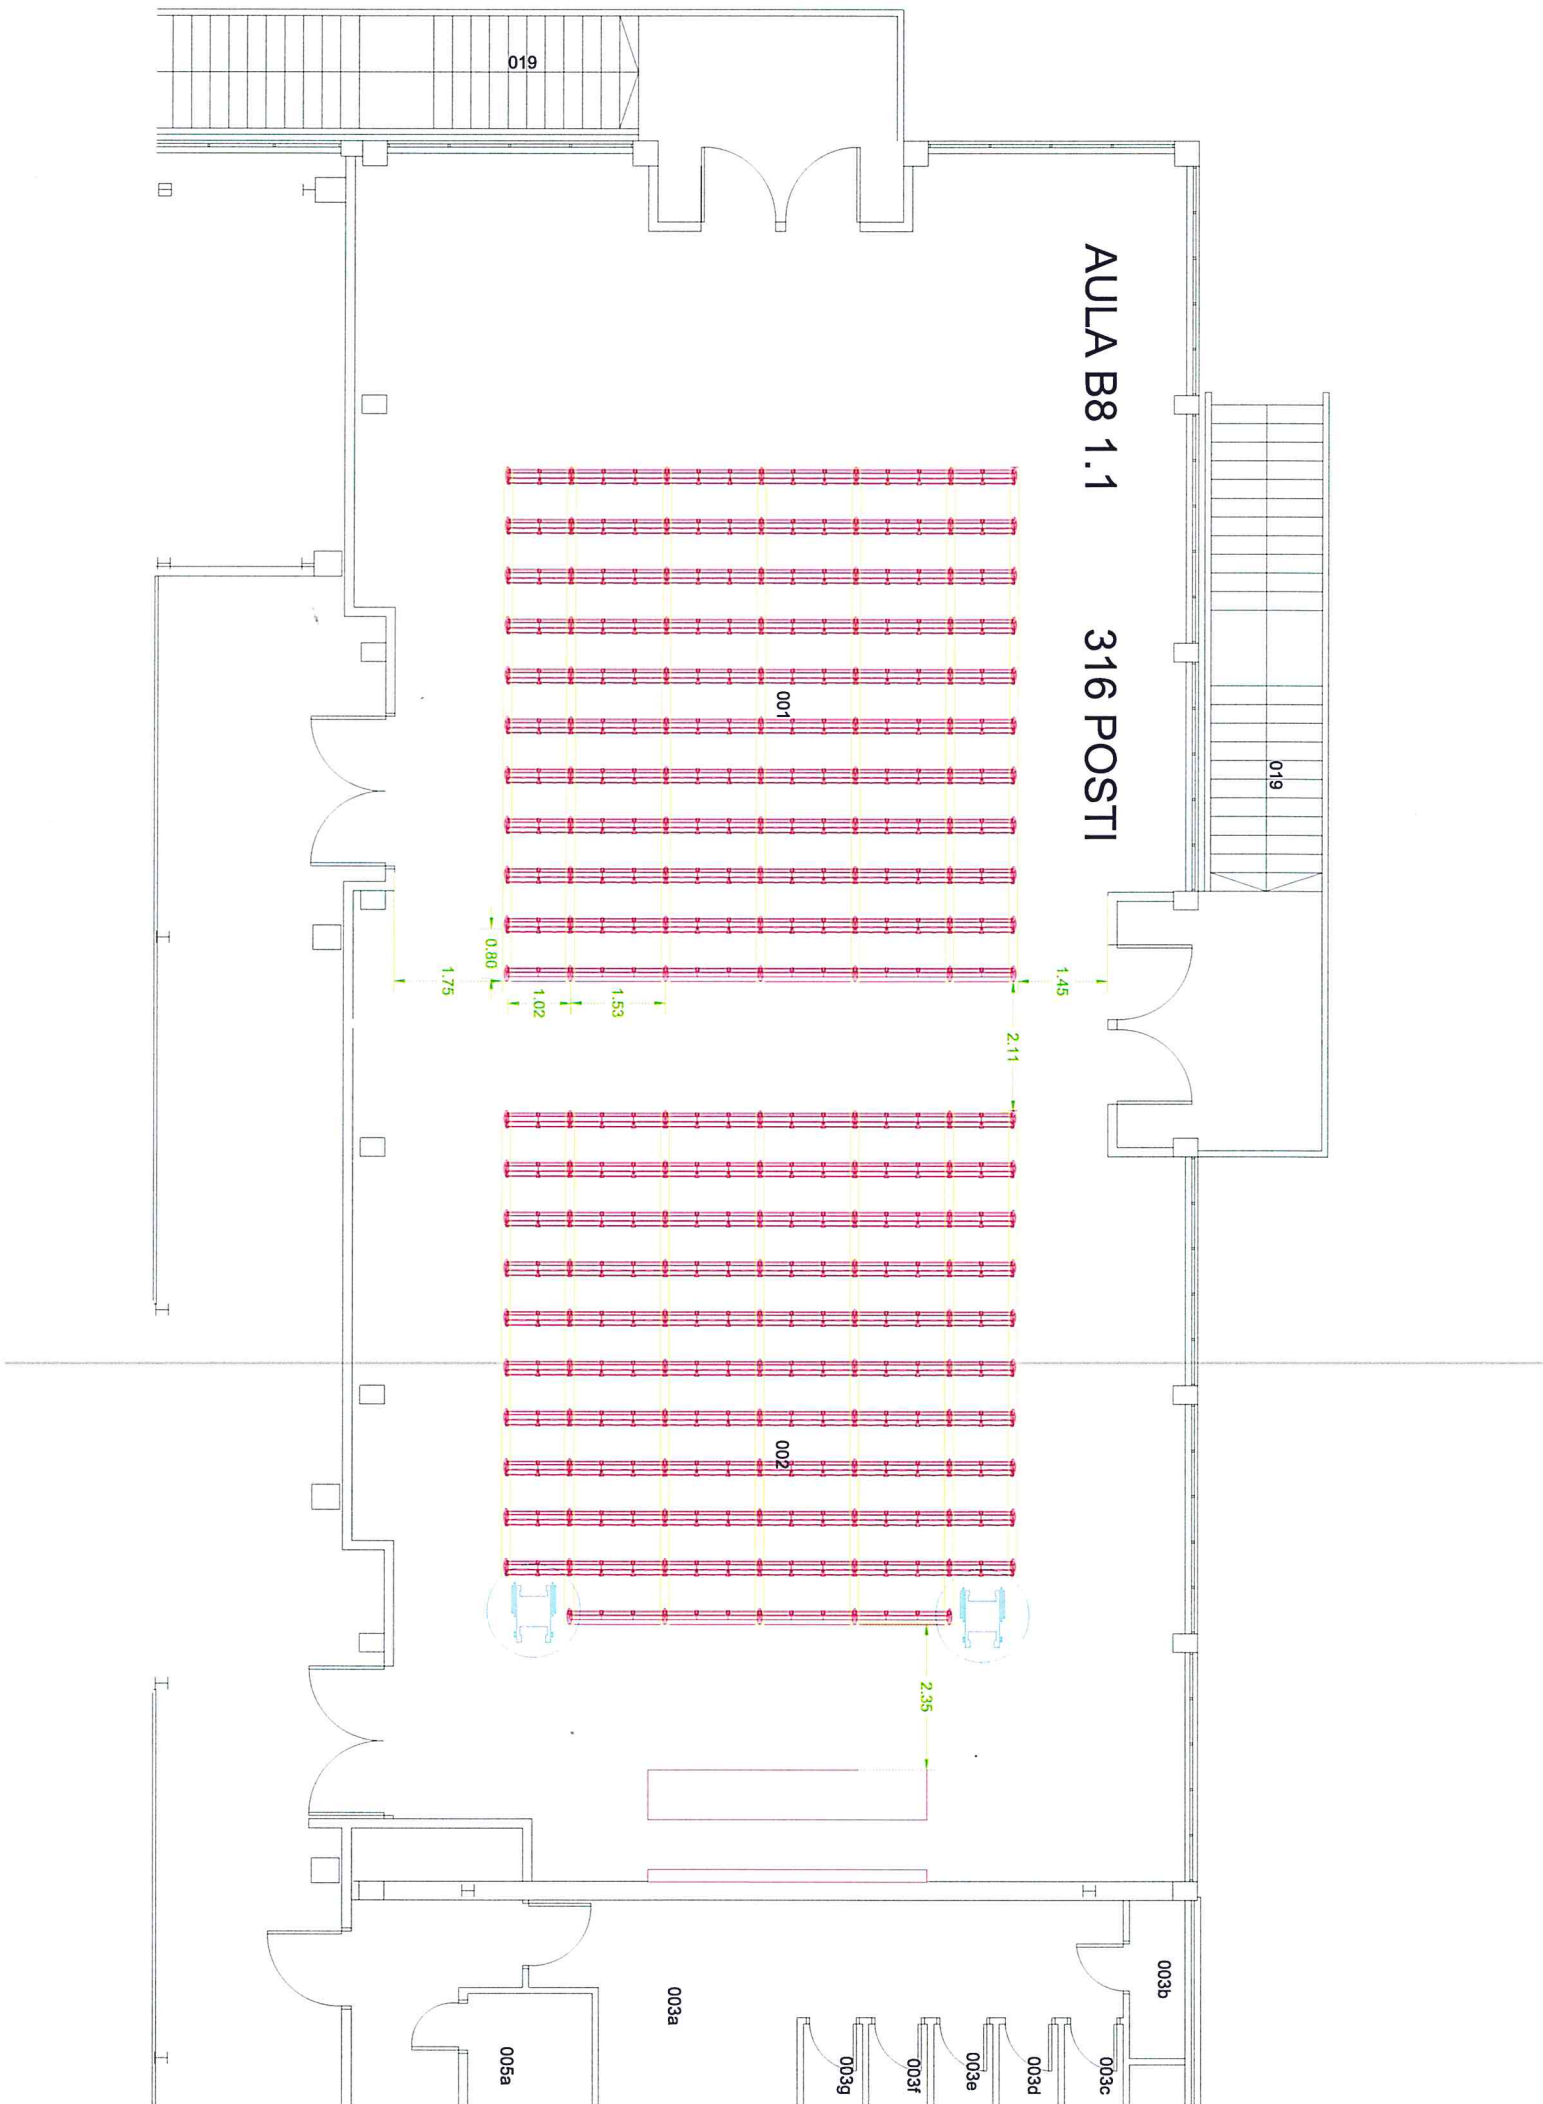

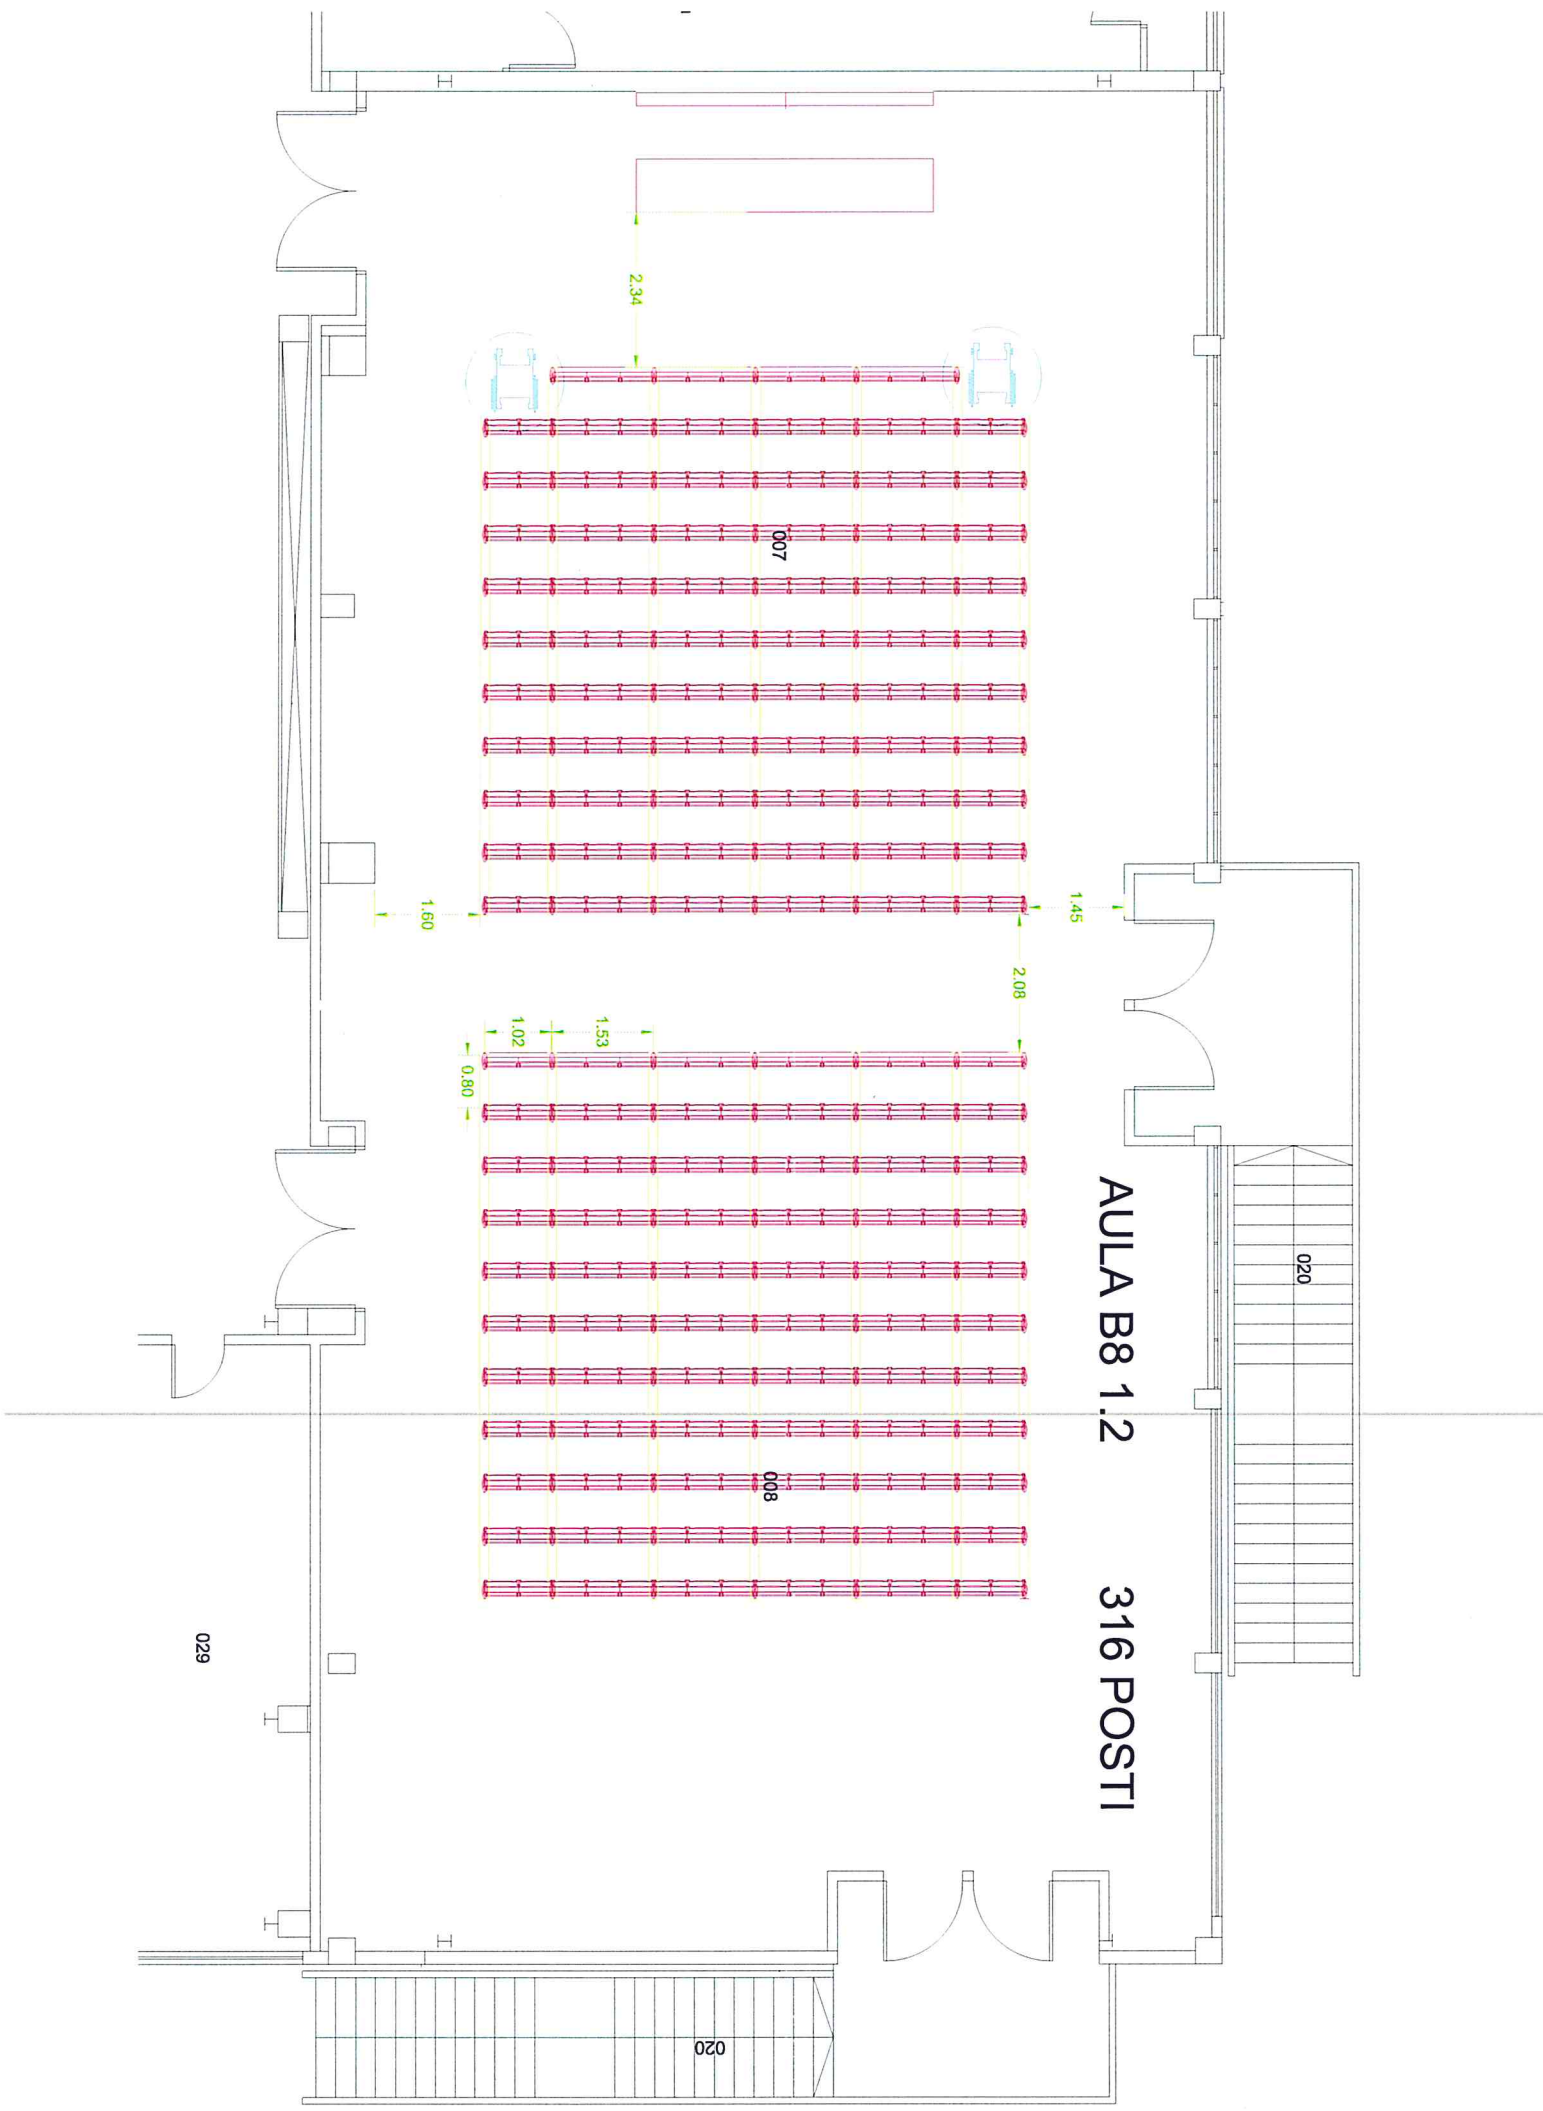

AULA B8 1.2
316 POSTI

007

008

020

029

020

2.34

1.45

2.08

1.60

1.53

1.02


0.80

027

AULA B8 2.1

300 POSTI


014

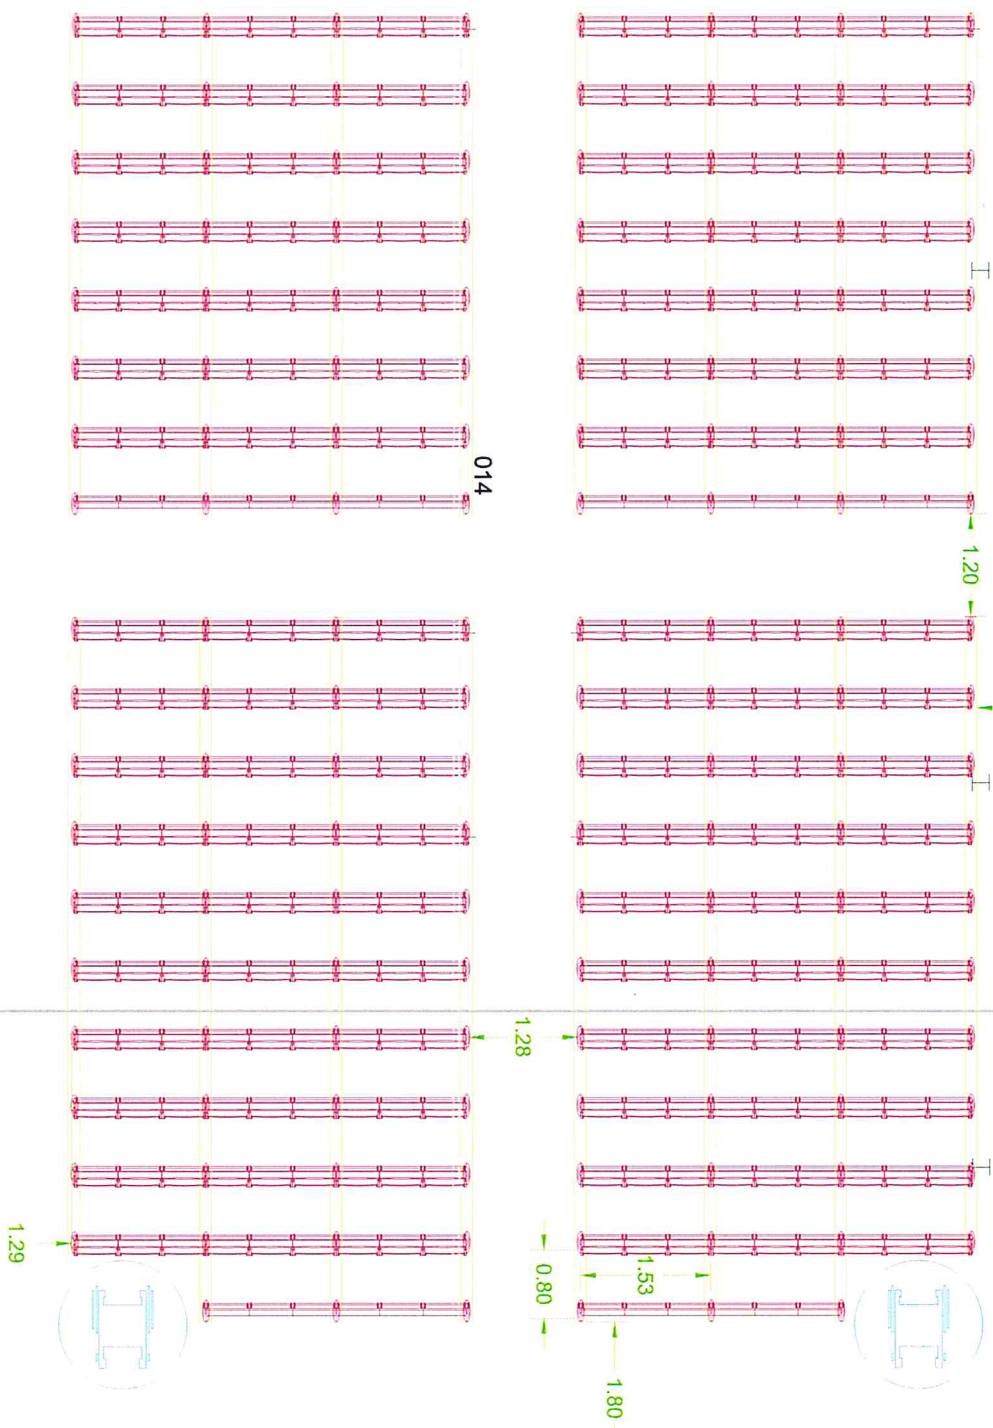

013


AULA B8 2.2


300 POSTI

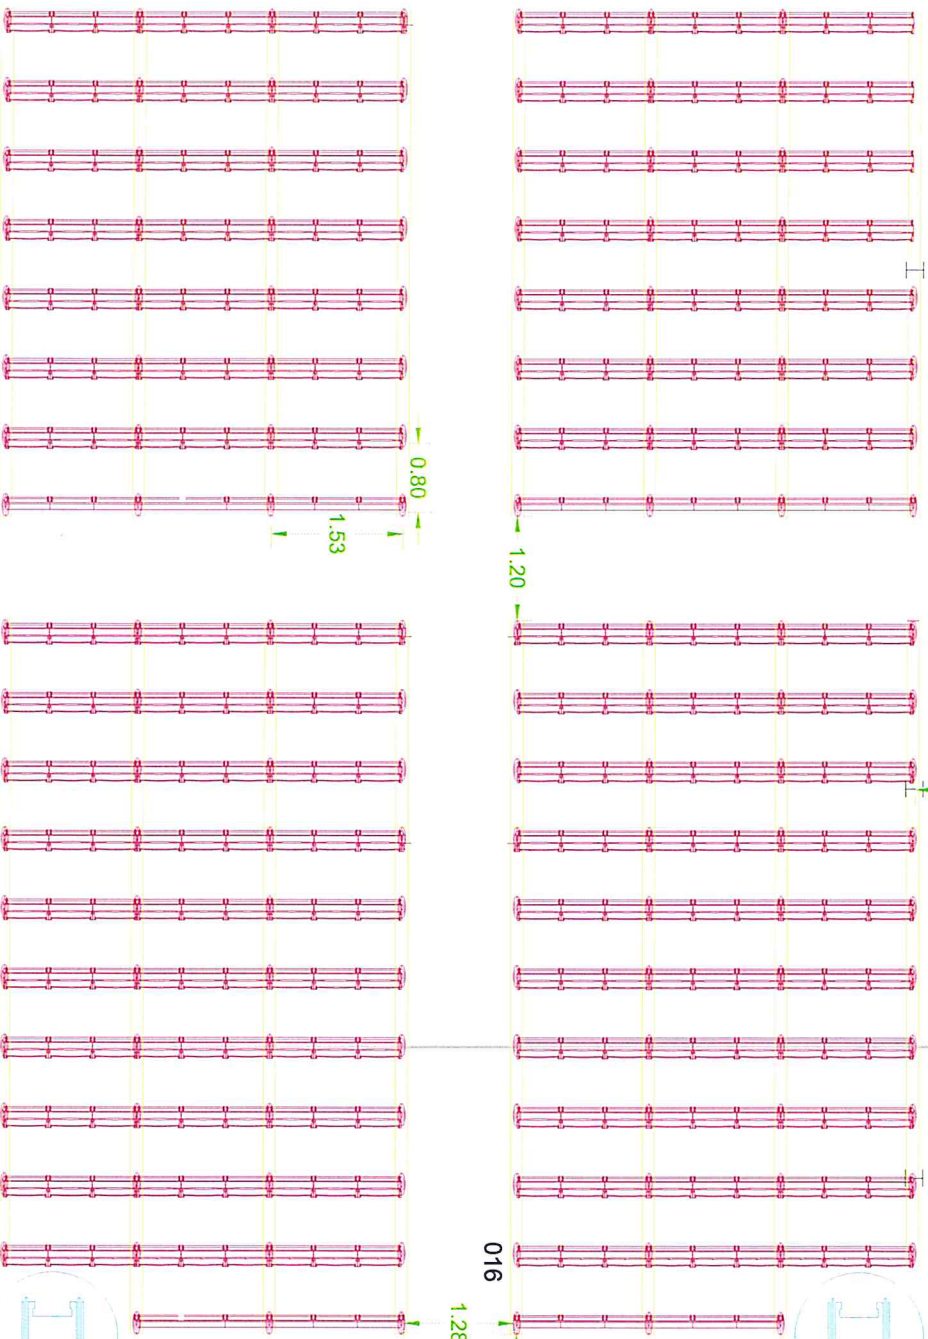

015

016

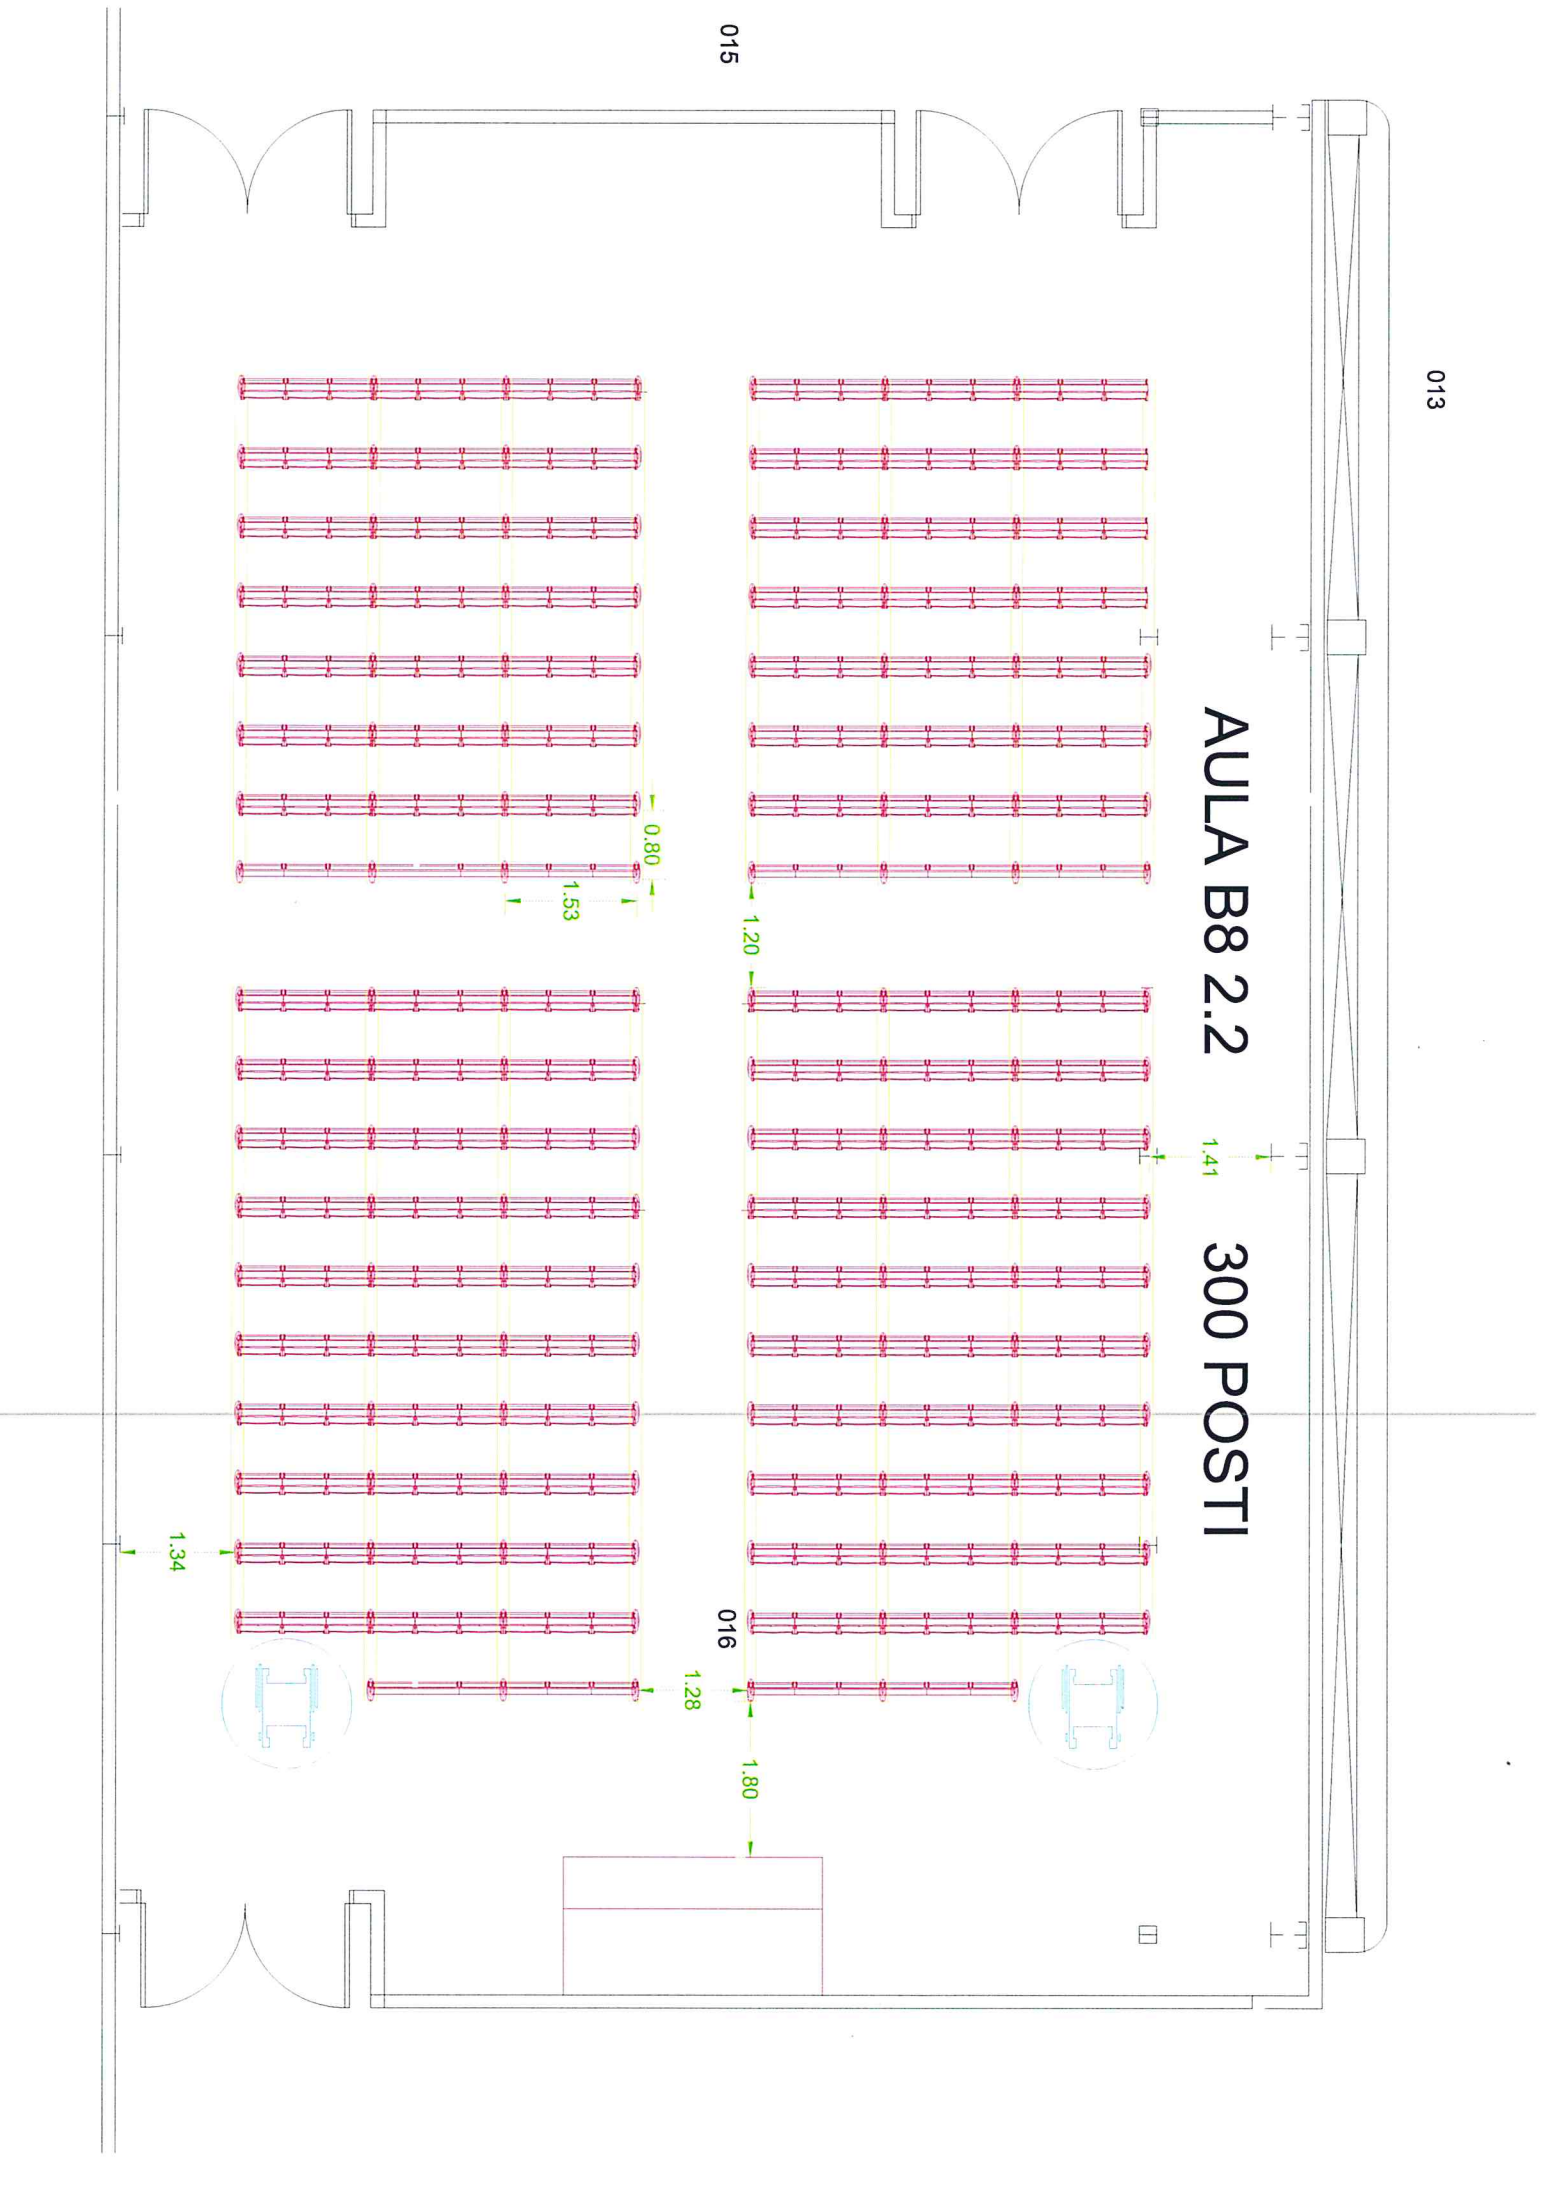

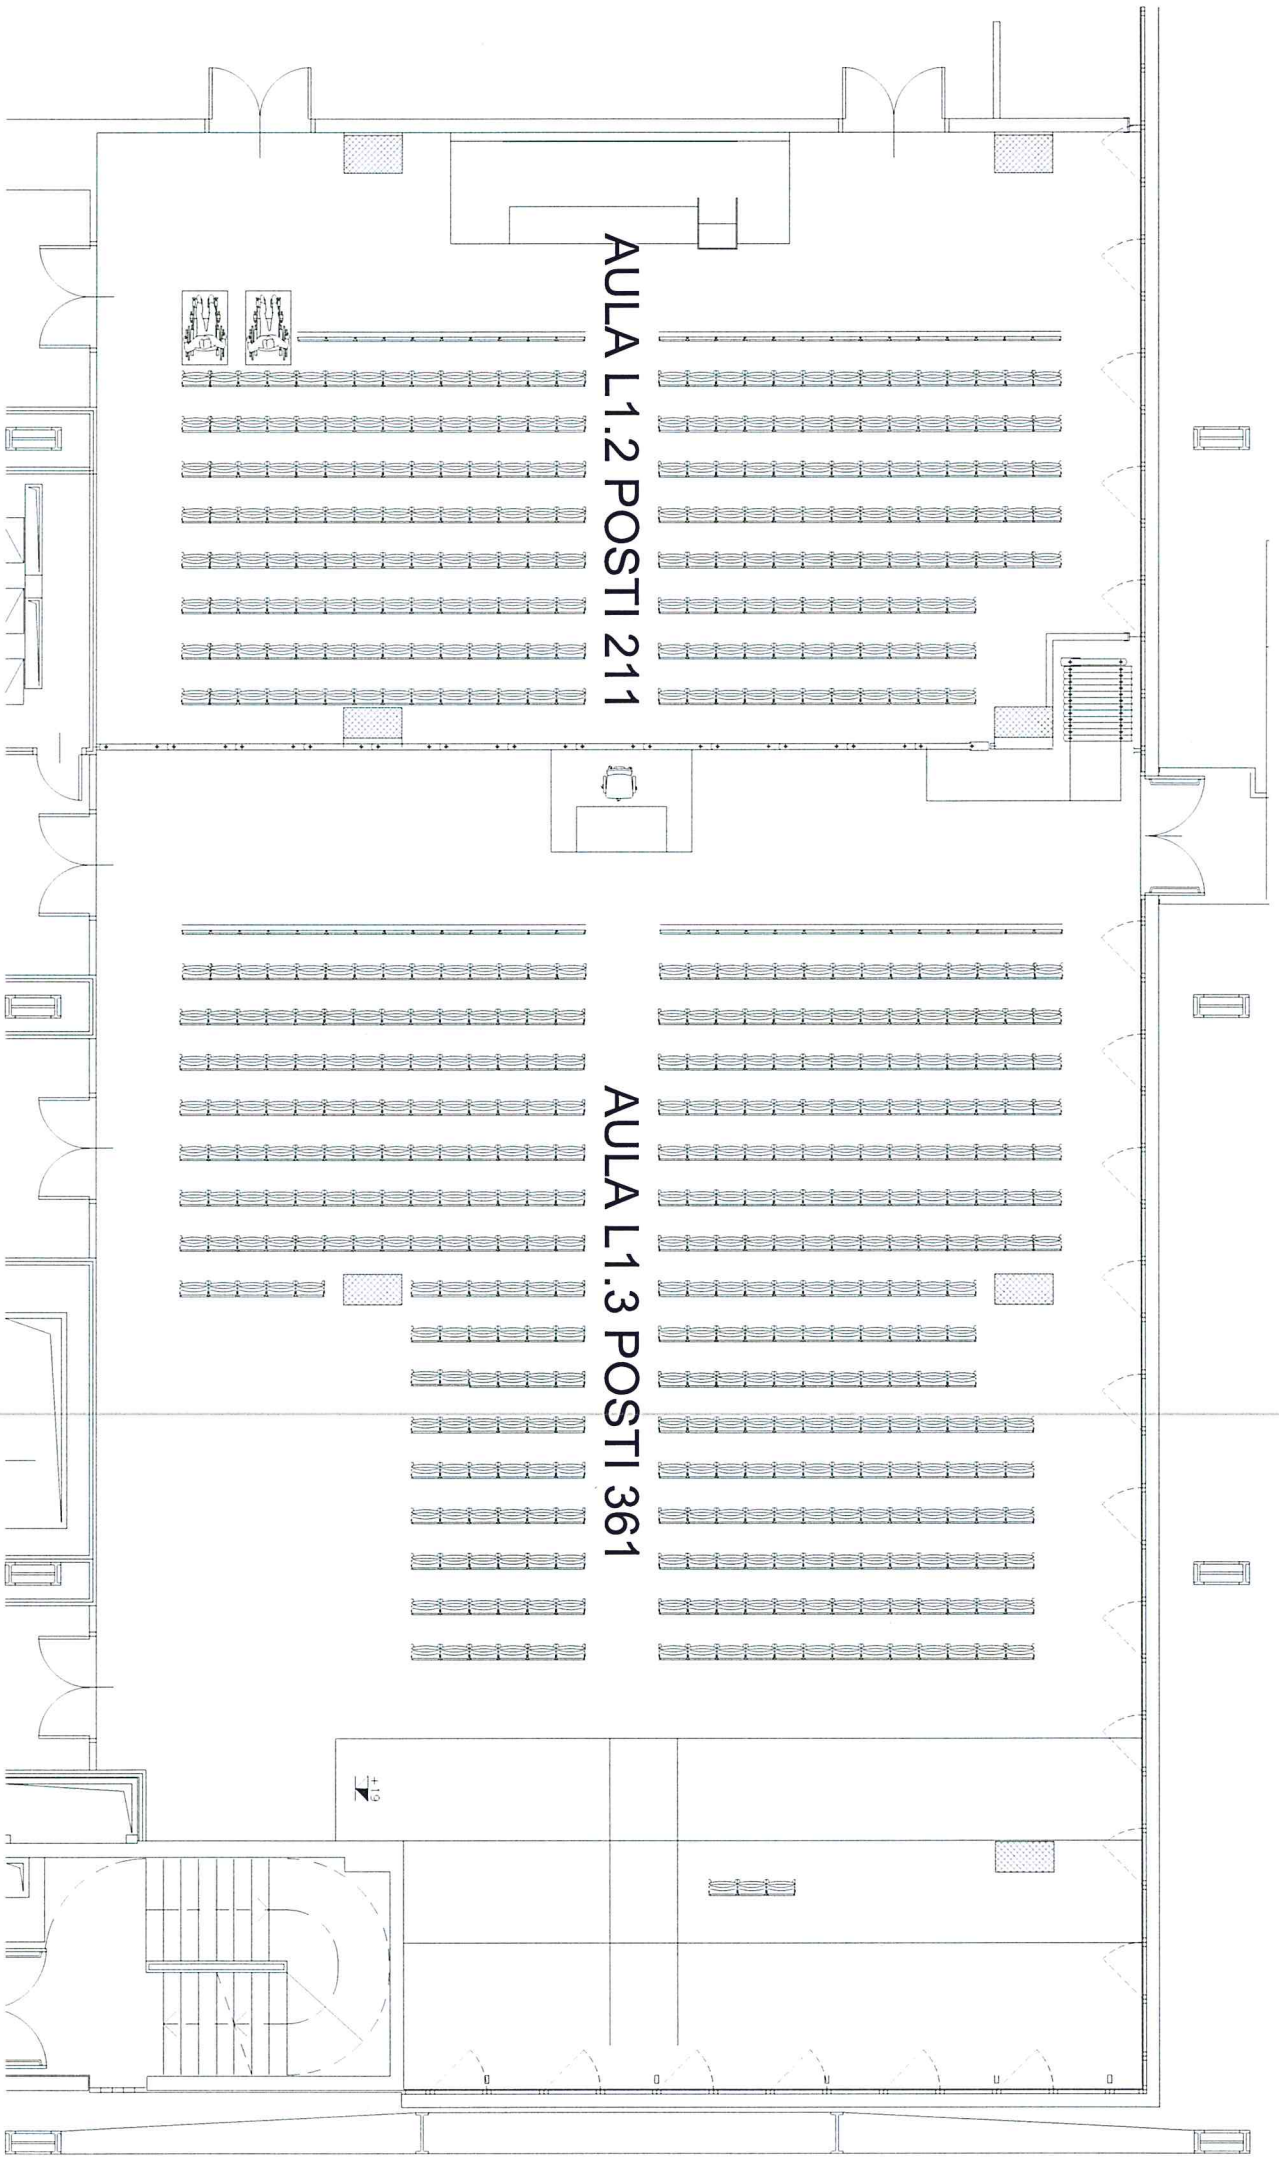

AULA L1.2 POSTI 211

AULA L1.3 POSTI 361

